



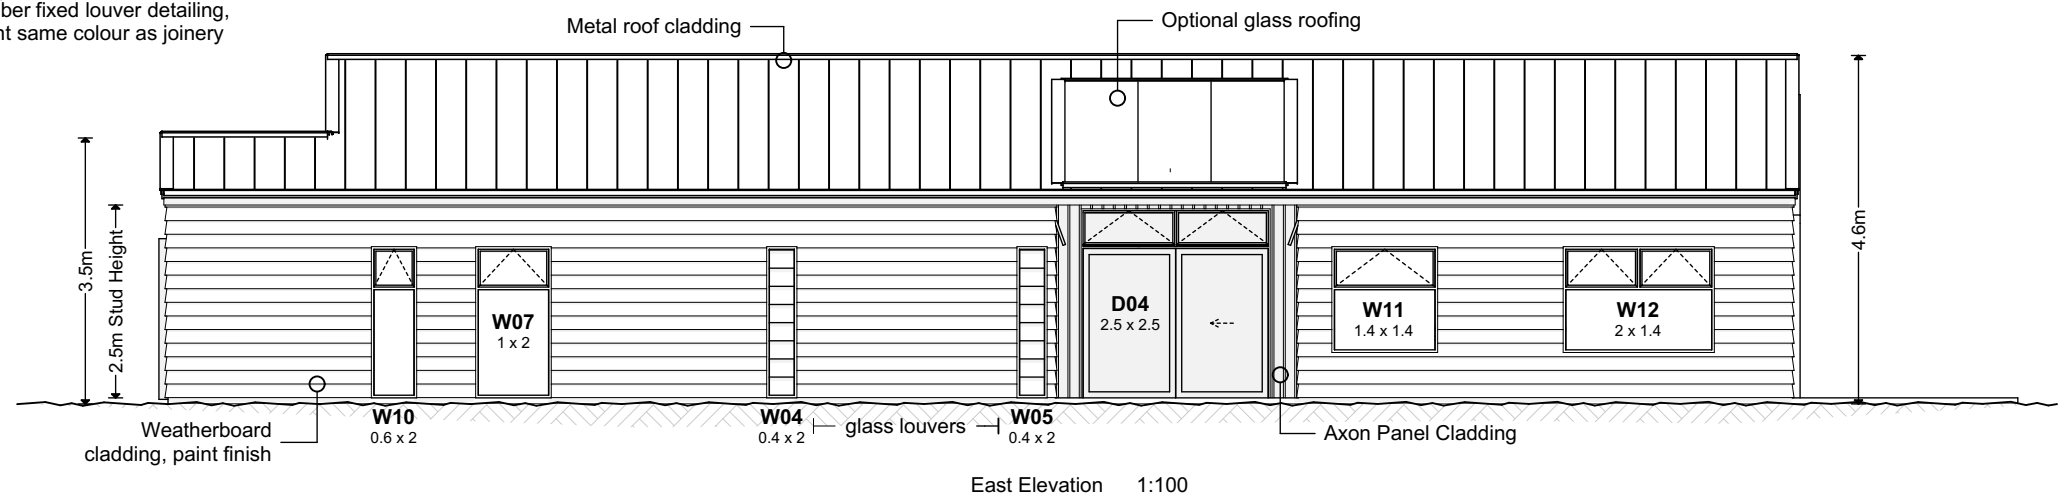
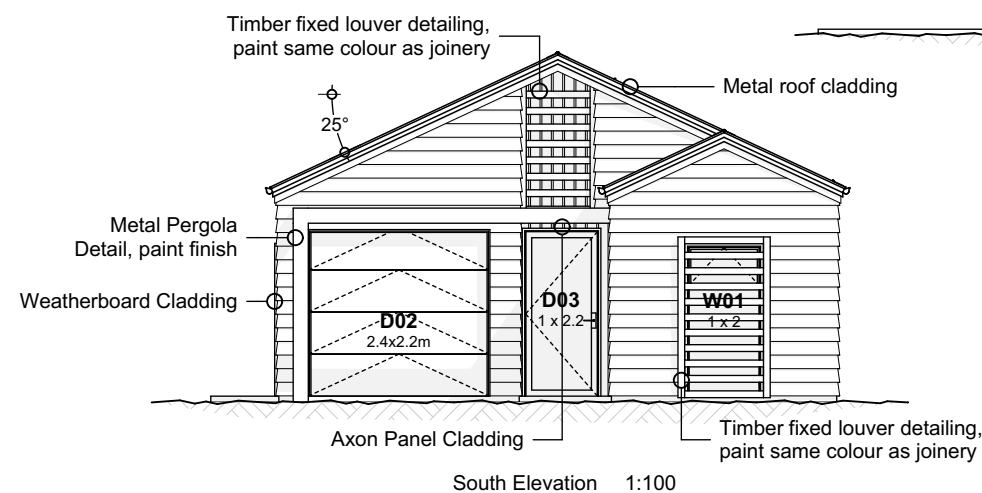
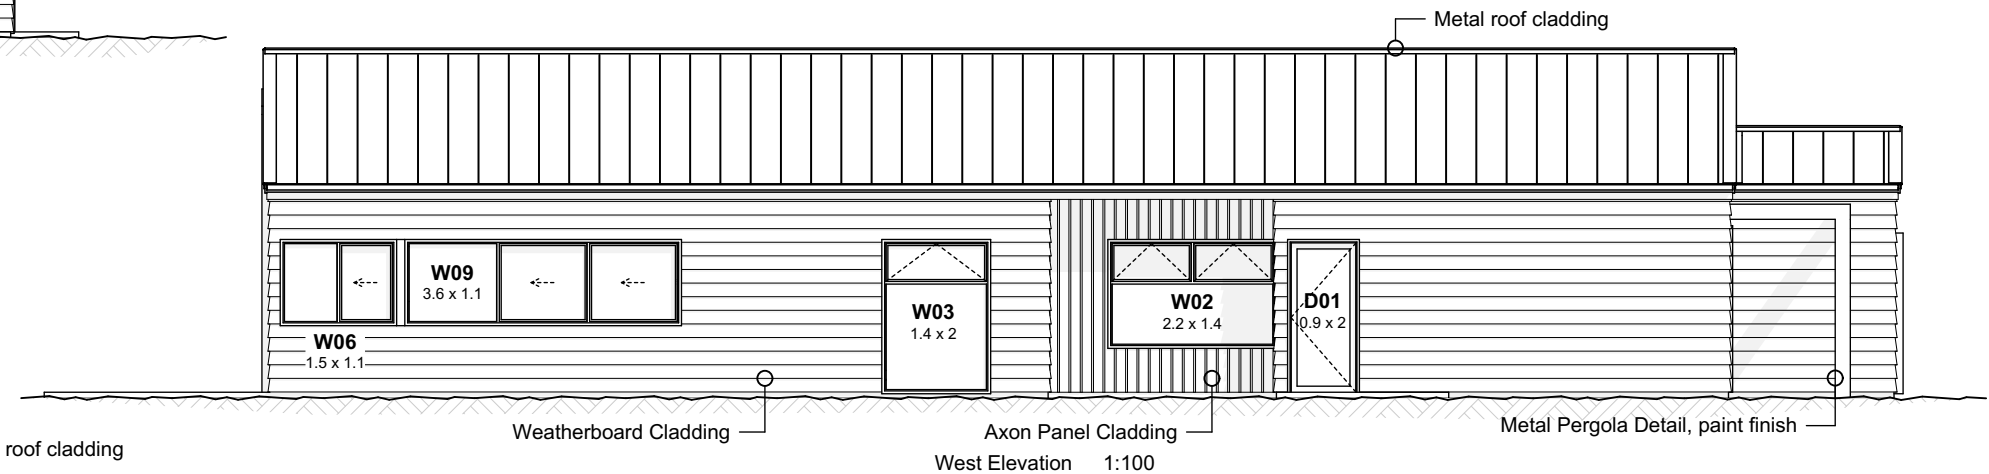
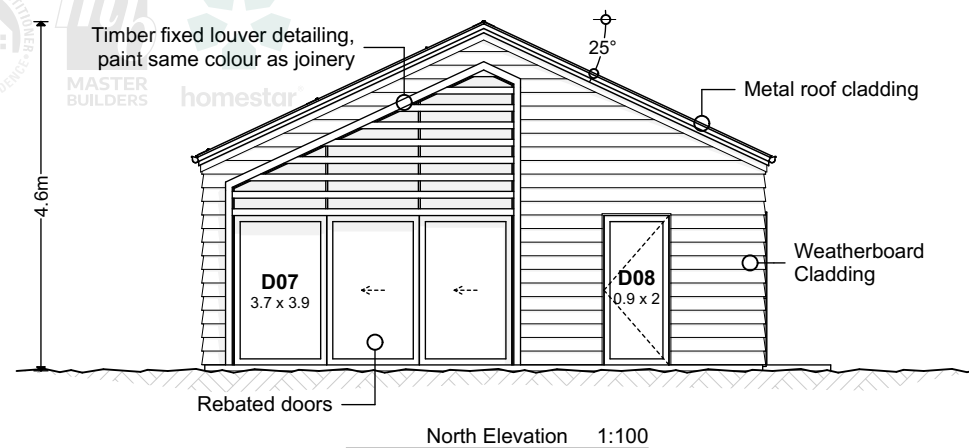
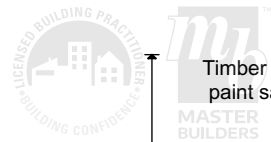


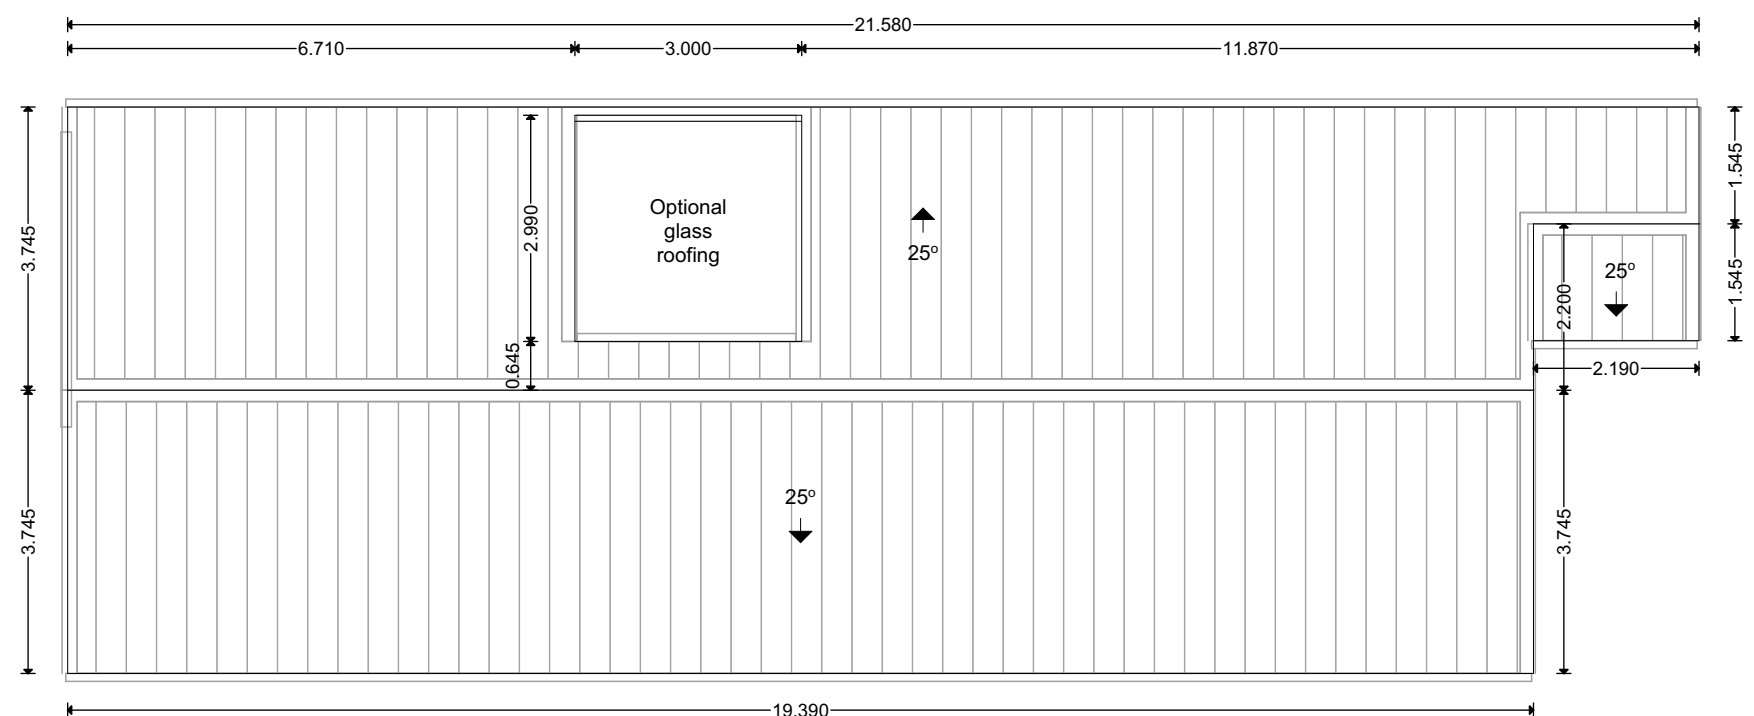


**Roof Surface Area:** 158m<sup>2</sup>  
**Roof Overhang:** 50mm






<div>Design Name</div> <div>Belmont</div> <div>Company</div> <div>Way2Smart Ltd.</div> <div>www.way2smart.co.nz</div>	<div><div>LICENSED BUILDING PRACTITIONER</div></div> <div><div>mb MASTER BUILDERS</div></div> <div><div>homestar</div></div>	Designed		Drawing Title				Drawing Number		Scale		
								Roof Plan		PA.01.2		1:100
		Drawn										
		Rev.		00	No:	Date	Description	Initials	<div>Call Ian: 021 306 200</div> <div>E: ian@way2smart.co.nz</div>			
Creation Date												




© Copyright 2020. Licenced to Way2Smart Ltd.

Design Name <b>Belmont</b>						Designed		Drawing Title <b>Elevations</b>			Drawing Number <b>PA.02.1</b>		Scale <b>1:100</b>	
Company Way2Smart Ltd. <b>www.way2smart.co.nz</b>						Drawn								
						Rev. 00		No:	Date	Description	Initials	<b>Call Ian:</b> 021 306 200 <b>E:</b> <a href="mailto:ian@way2smart.co.nz">ian@way2smart.co.nz</a>		
						Creation Date								

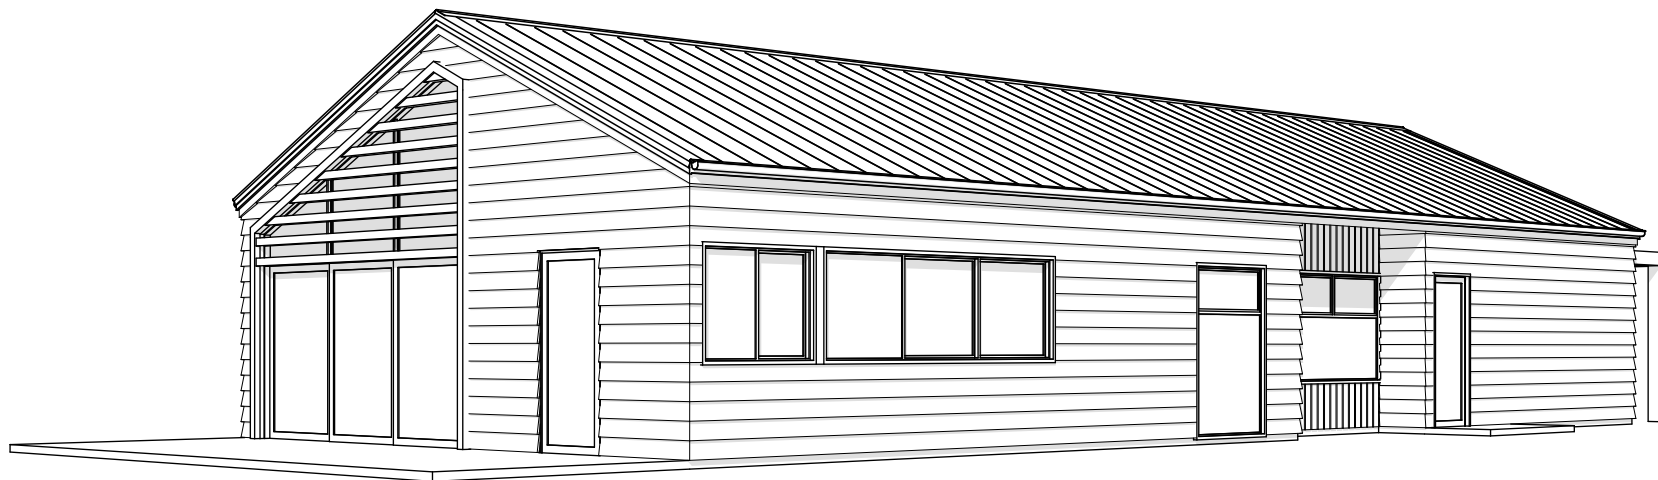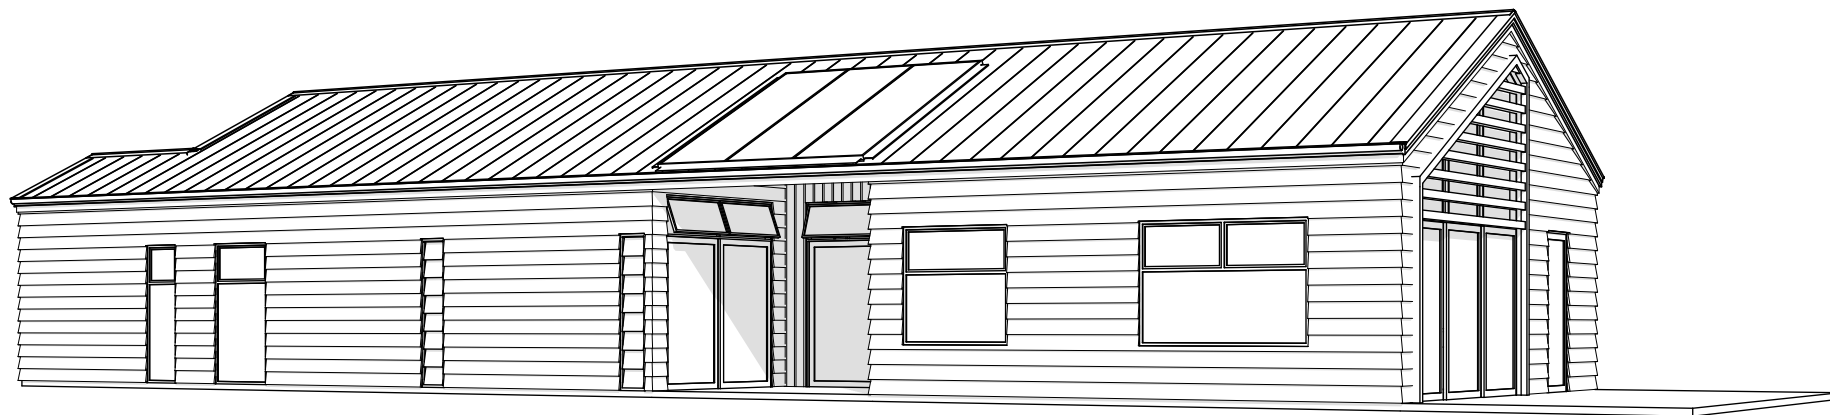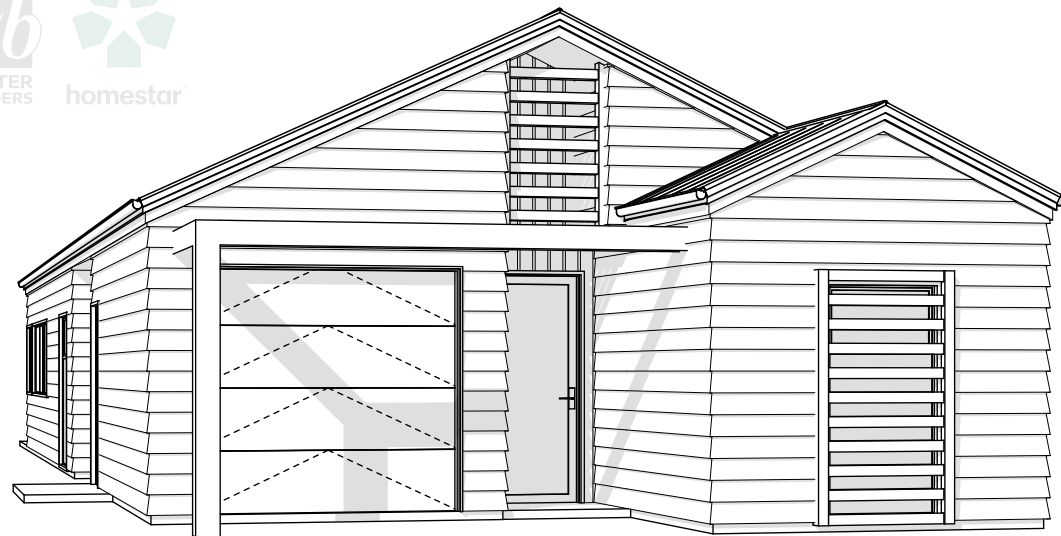

WAY 2 SMART  
BUILDING SMARTER

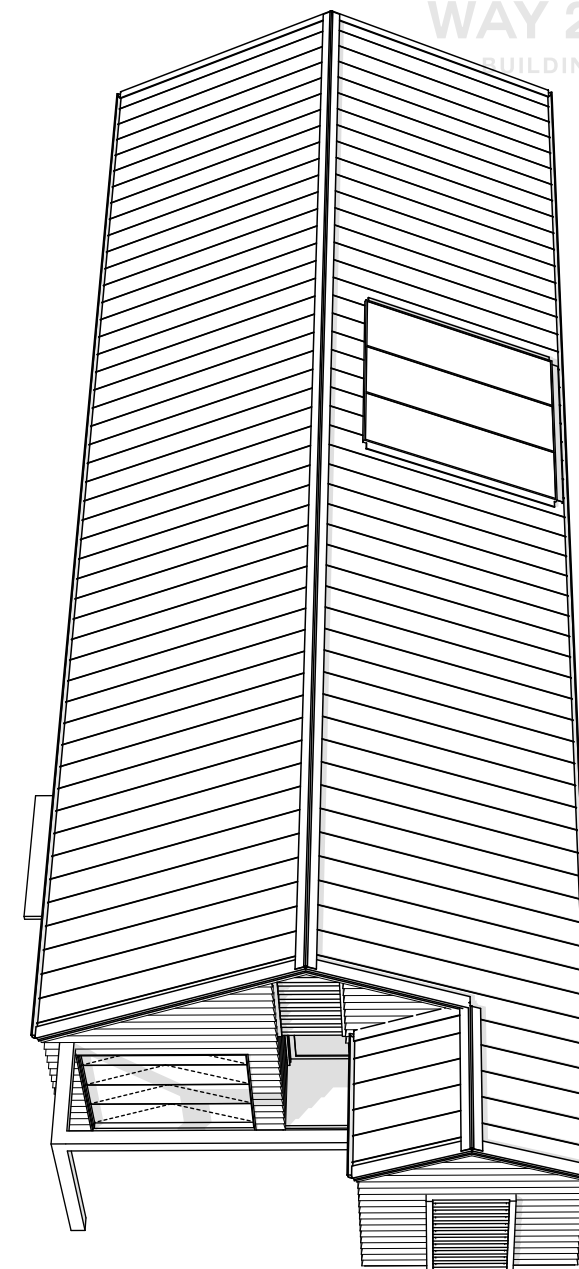

Design Name  
**Belmont**

Company  
Way2Smart Ltd.  
[www.way2smart.co.nz](http://www.way2smart.co.nz)



Designed

Drawn

Rev.

Creation Date

Drawing Title

**3D Perspectives**

No:

Date

Description

Initials

Drawing Number

**PA.03.1**

Scale

**N/A**

**Call Ian: 021 306 200**  
**E: [ian@way2smart.co.nz](mailto:ian@way2smart.co.nz)**

© Copyright 2020. Licenced to Way2Smart Ltd.