


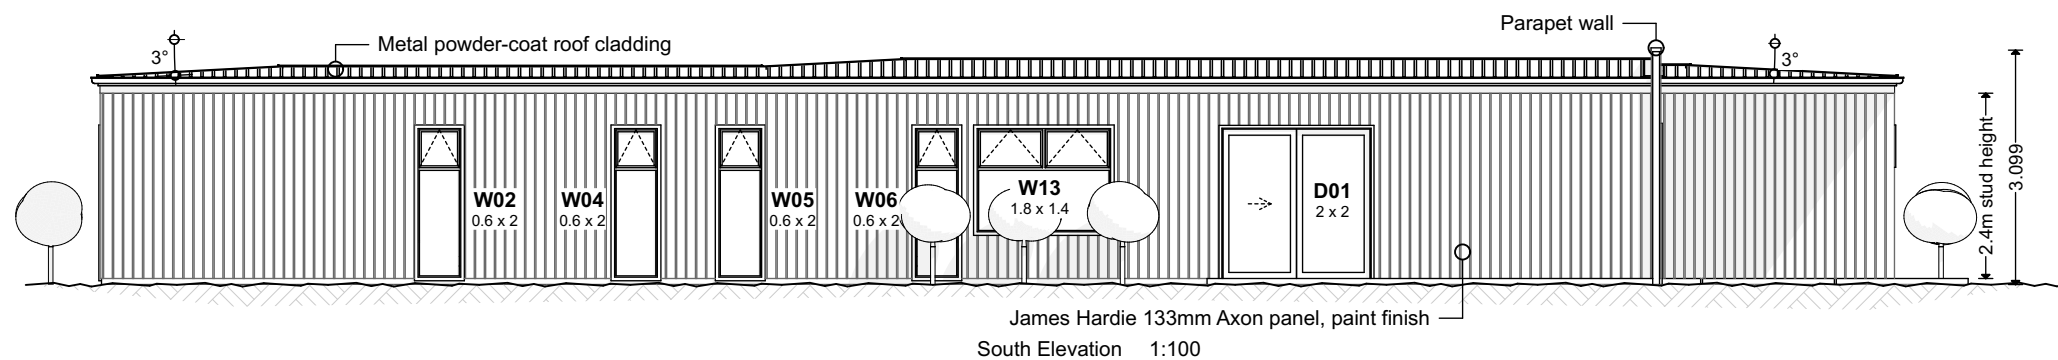
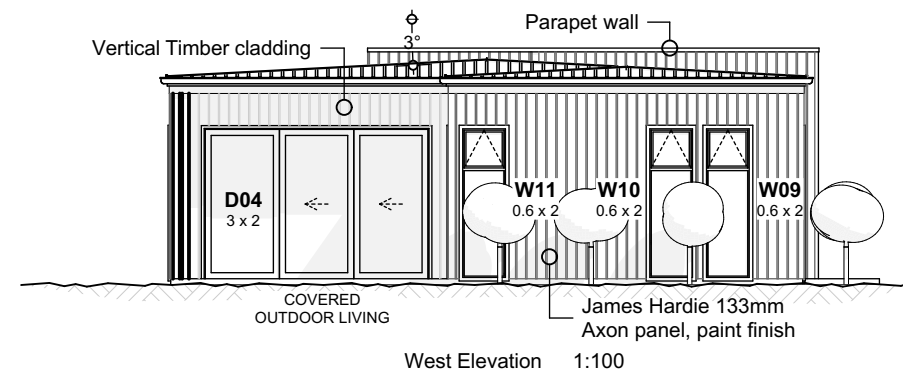
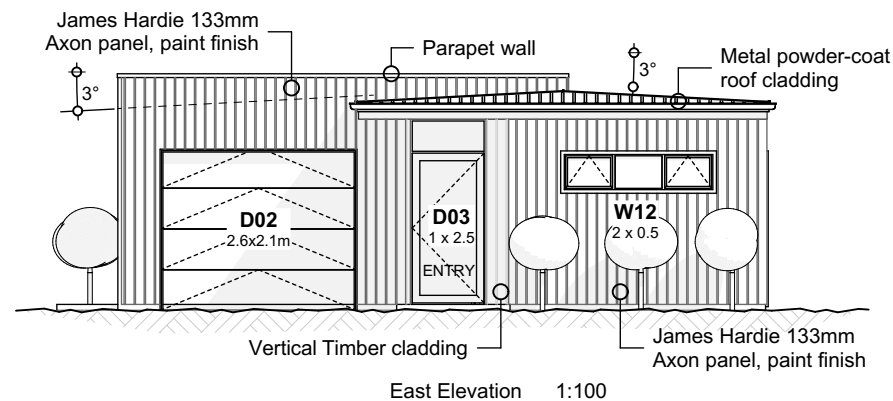
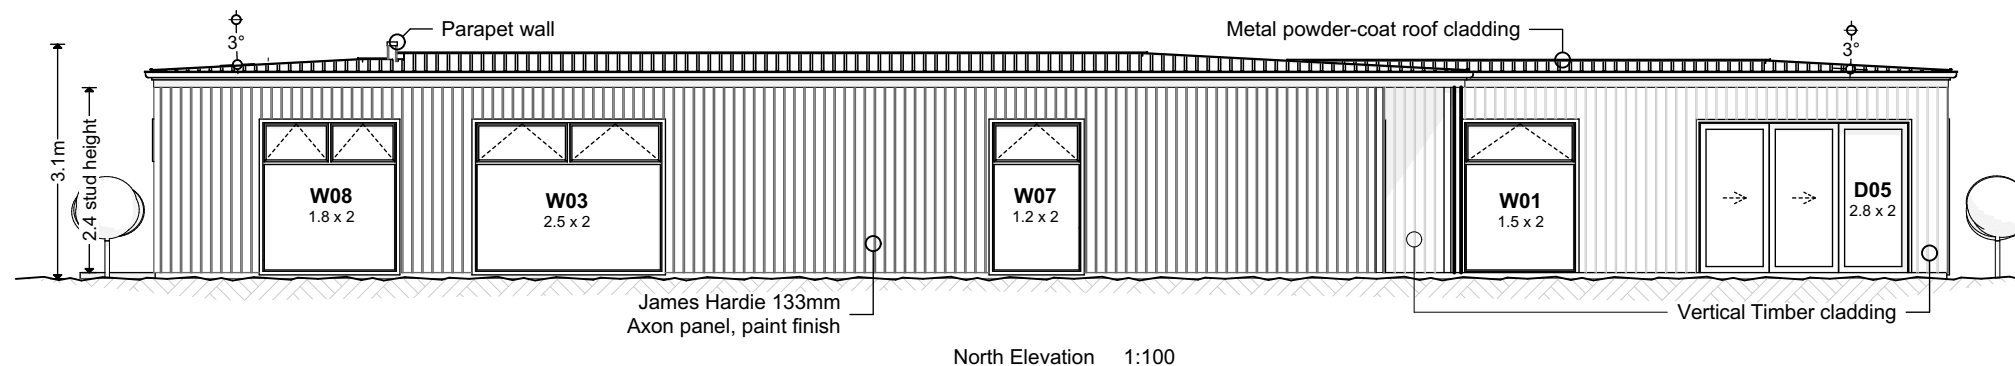
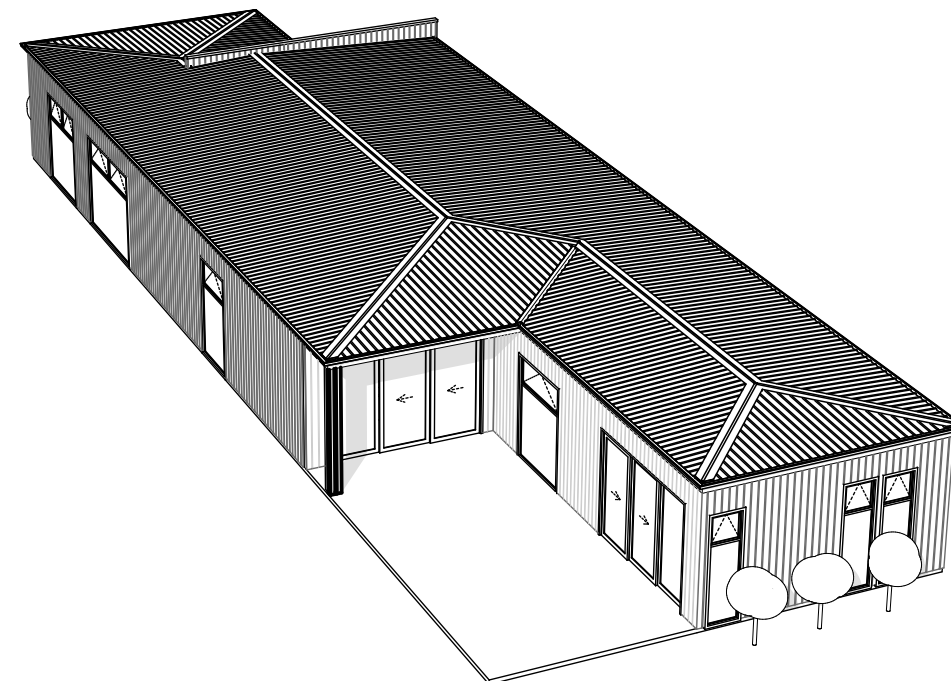
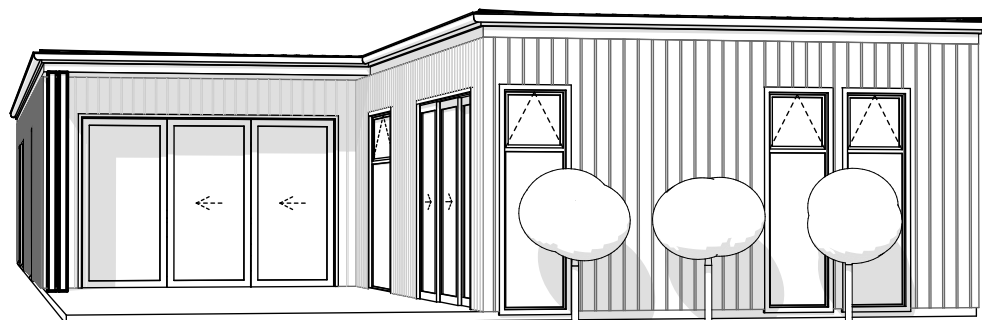
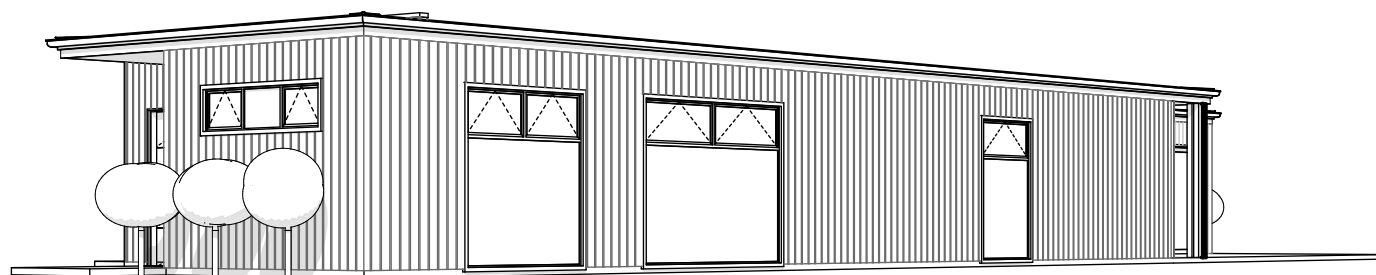
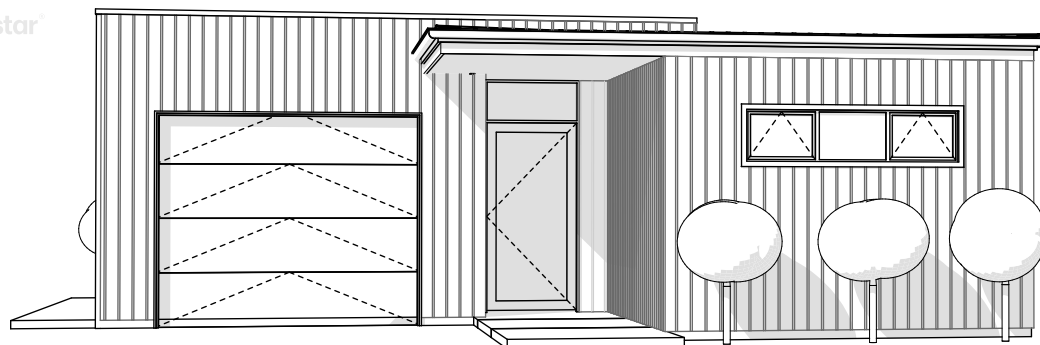


Design Name Remutaka Custom						Designed		Drawing Title Roof Plan			Drawing Number PA.01.2		Scale 1:100	
Company Way2Smart Ltd. www.way2smart.co.nz						Drawn								
Rev.		00		No:		Date		Description			Initials		Call Ian: 021 306 200 E: ian@way2smart.co.nz	
Creation Date														





WAY 2 SMART
BUILDING SMARTER



© Copyright 2020. Licenced to Way2Smart Ltd.

Design Name Remutaka Custom		Designed		Drawing Title 3D Perspectives		Drawing Number PA.03.1	Scale N/A
Company Way2Smart Ltd. www.way2smart.co.nz		Drawn				Call Ian: 021 306 200 E: ian@way2smart.co.nz	
		Rev.	00	No:	Date	Description	Initials
		Creation Date					