






© Copyright 2020. Licenced to Way2Smart Ltd.

	Design Name Brooklyn	  	Designed				Drawing Title		Drawing Number		Scale	
	Company		Drawn				Floor Plan		PA.01.1		1:100	
	Way2Smart Ltd.		Rev.	00	No:	Date						
	www.way2smart.co.nz		Creation Date									

Call Ian: 021 306 200
E: ian@way2smart.co.nz

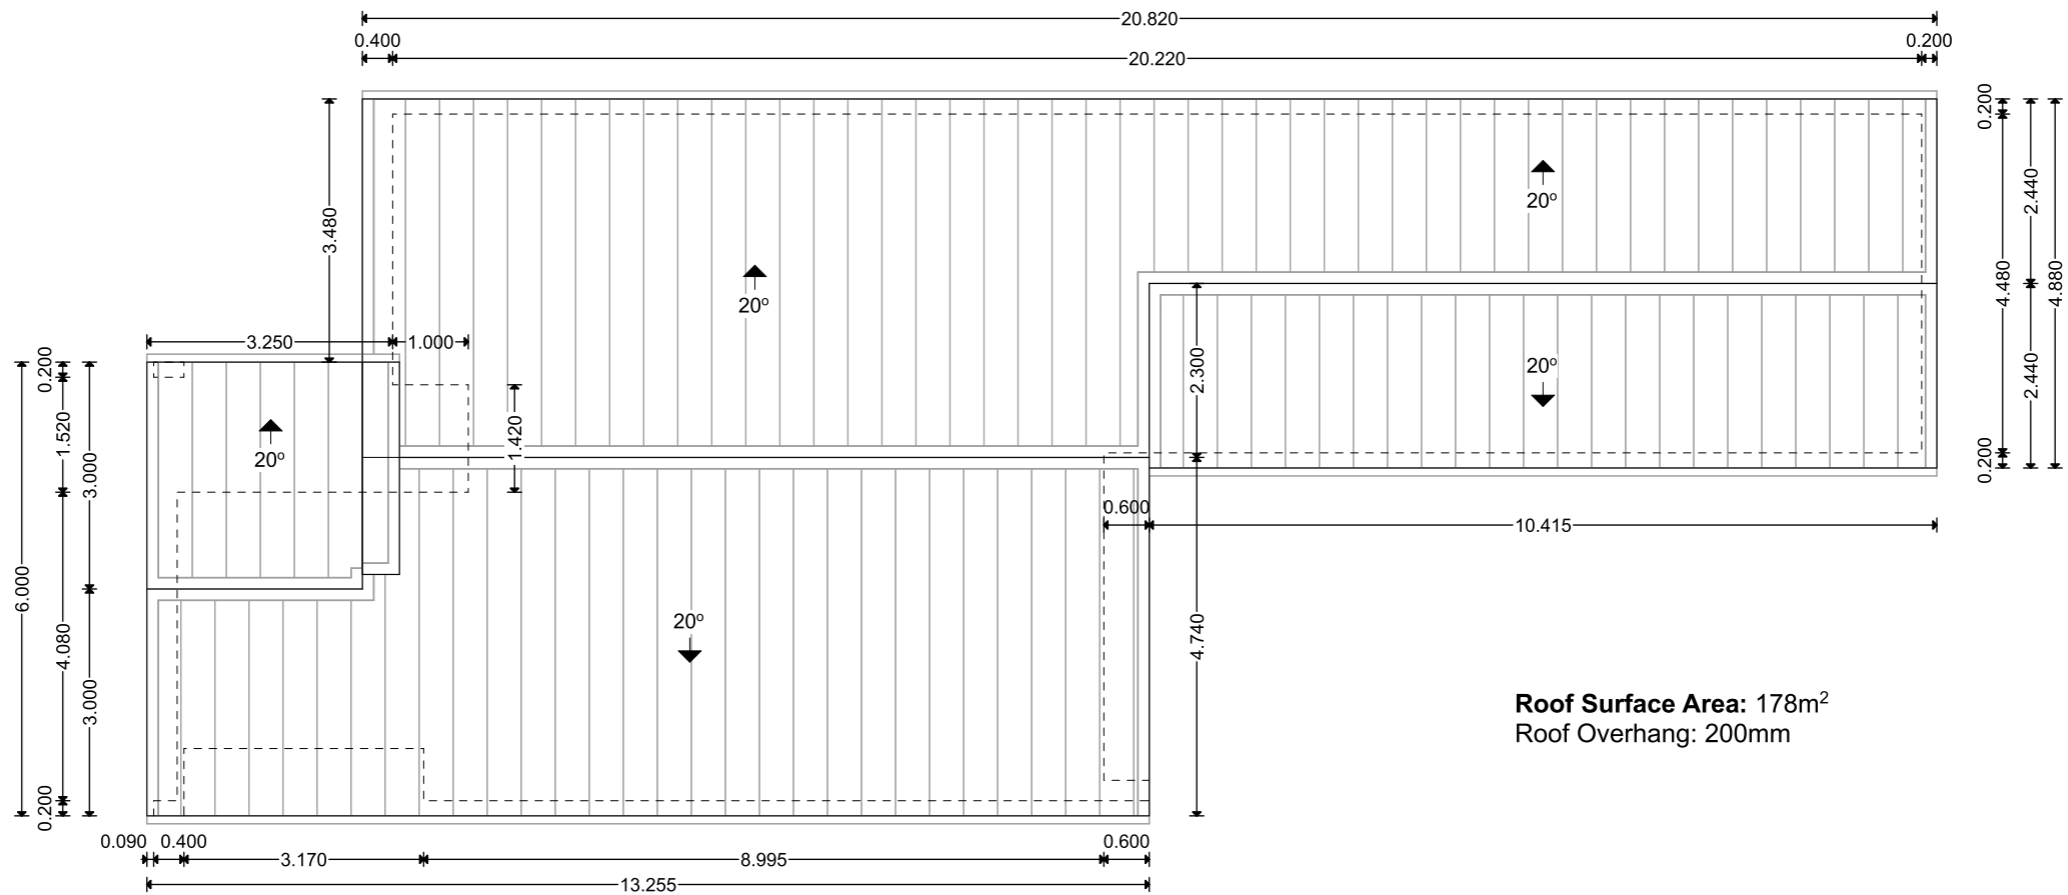

© Copyright 2020. Licenced to Way2Smart Ltd.



Design Name
Brooklyn

Company
Way2Smart Ltd.
www.way2smart.co.nz







Designed				
Drawn				
Rev.	00	No:	Date	Description
Creation Date				

Drawing Title				
Roof Plan				
Initials				

Drawing Number	PA.01.2
Scale	1:100

Call Ian: 021 306 200
E: ian@way2smart.co.nz

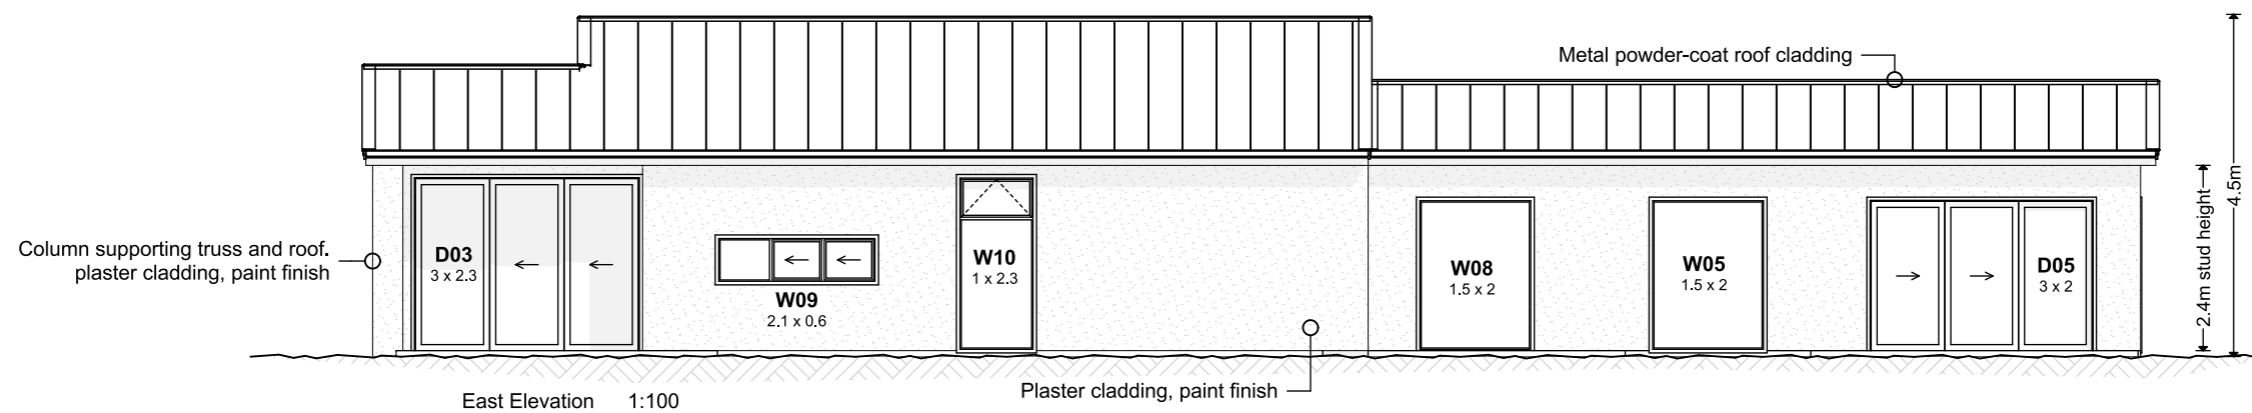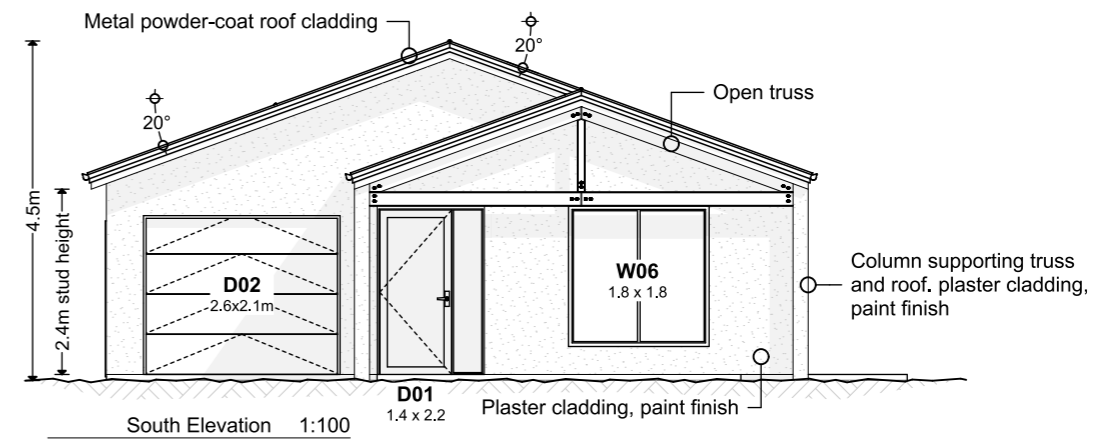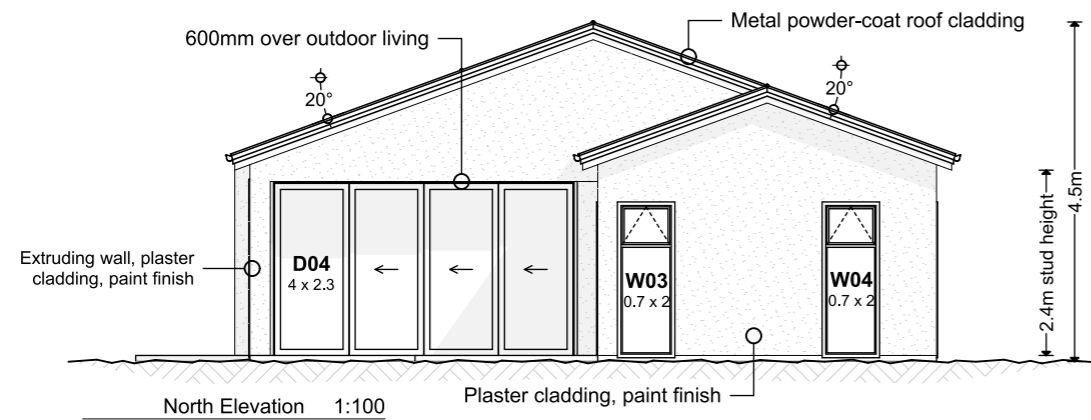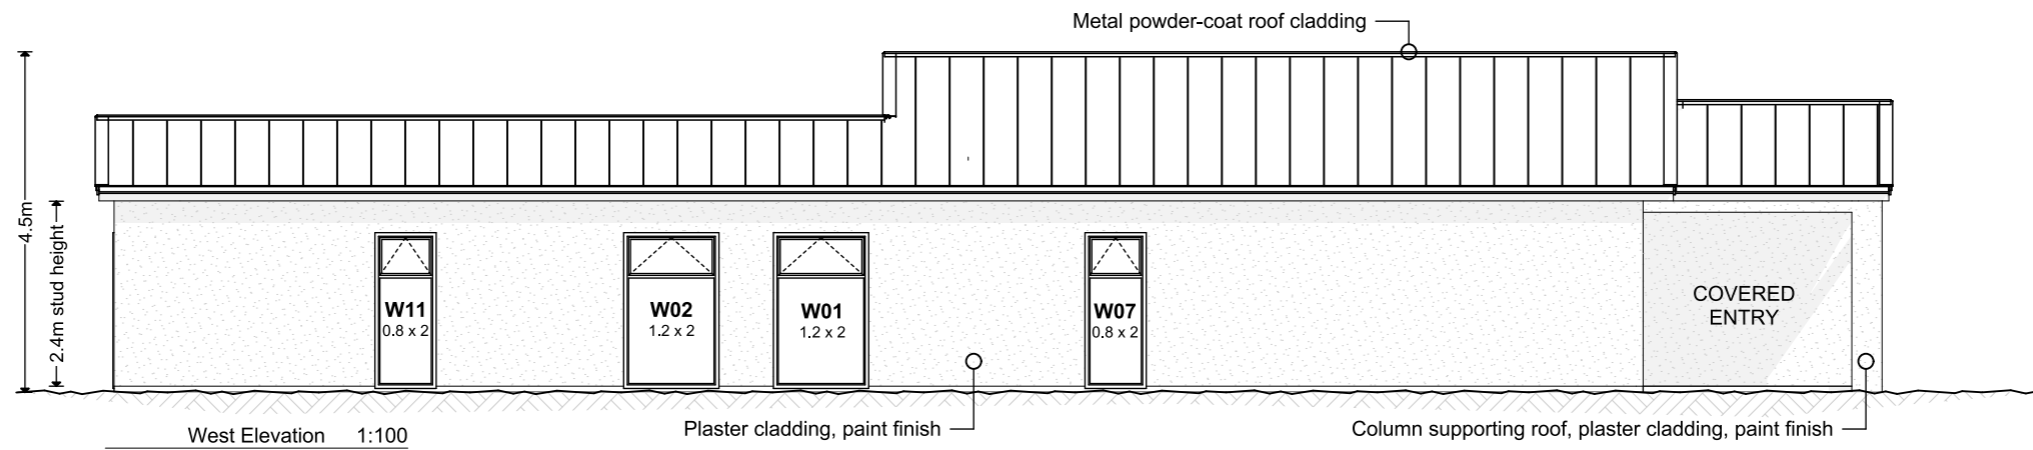

© Copyright 2020. Licenced to Way2Smart Ltd.



Design Name
Brooklyn

Company

Way2Smart Ltd.
www.way2smart.co.nz



Designed

Drawn

Rev.

Creation Date

Drawing Title

Elevations

00 No:

Date

Description

Initials





Drawing Number

PA.02.1

Scale

1:100

Call Ian: 021 306 200
E: ian@way2smart.co.nz

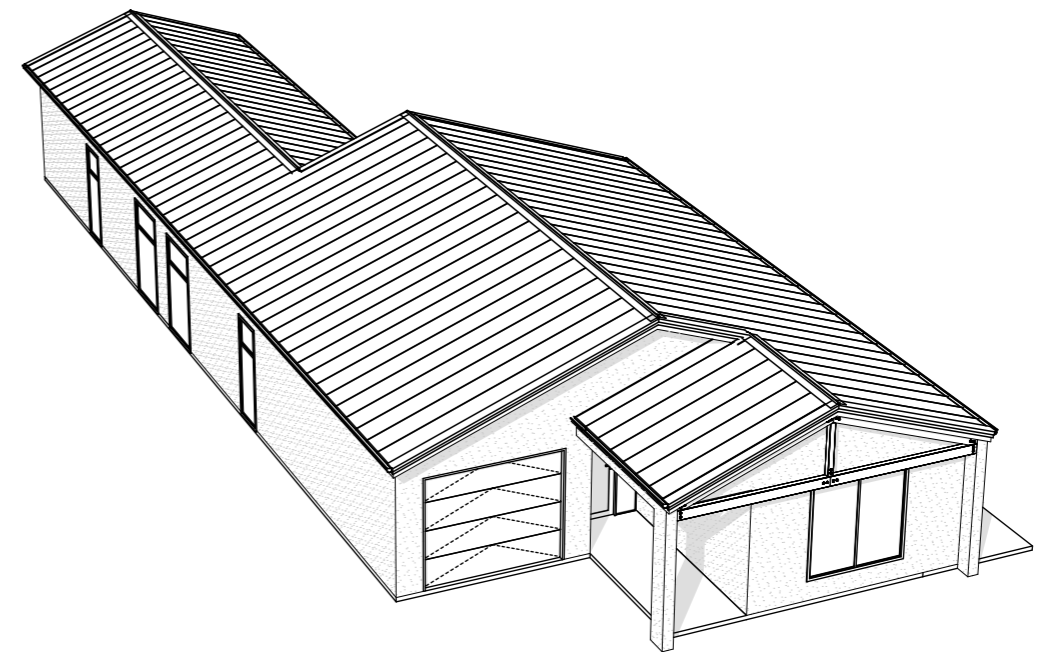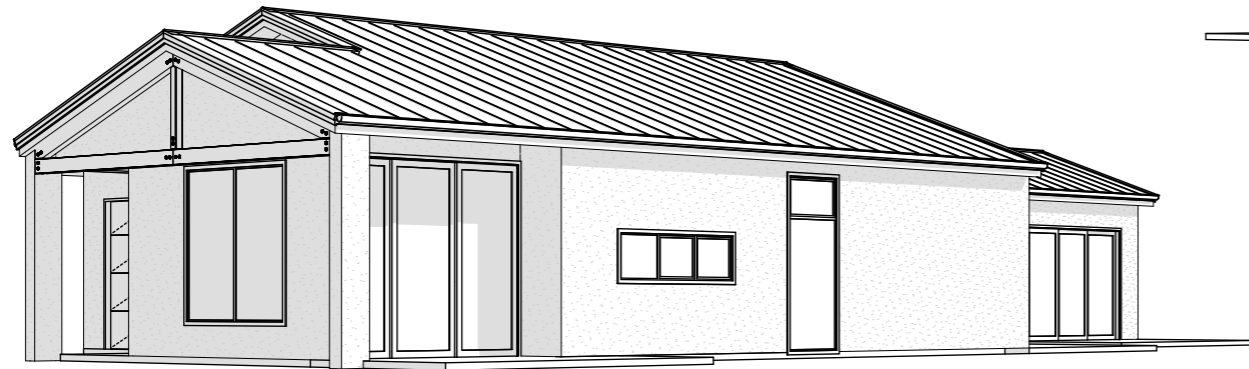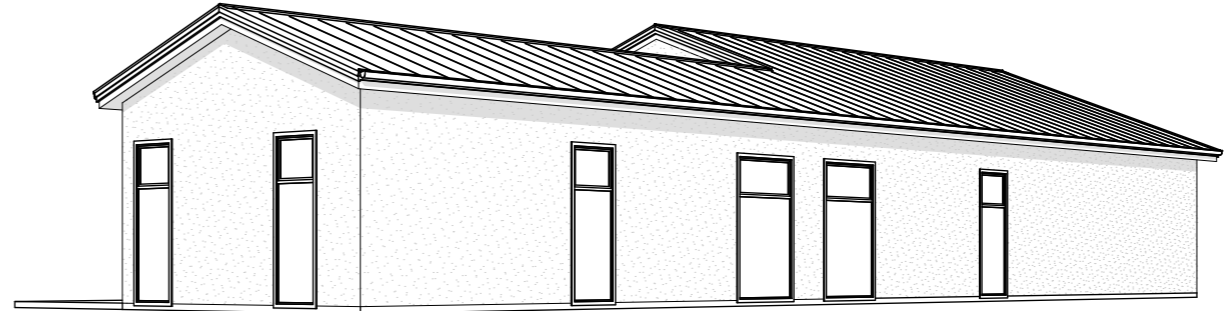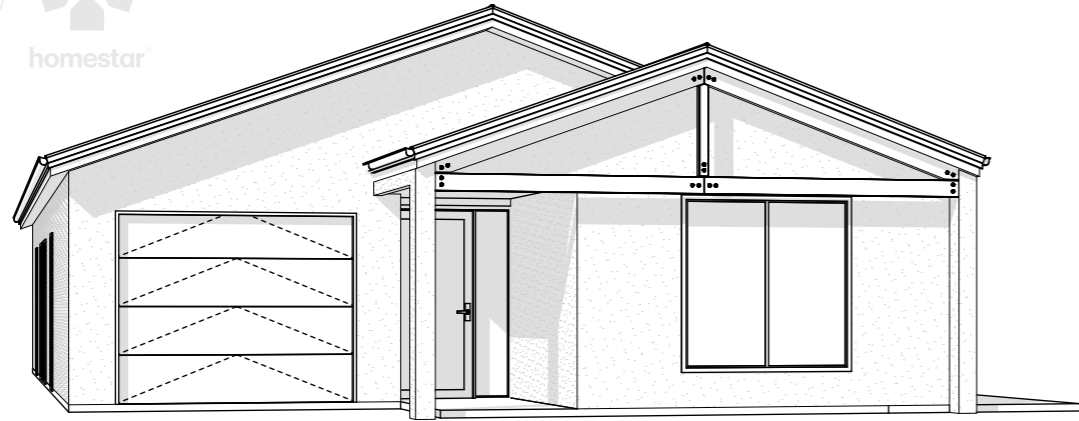

© Copyright 2020. Licenced to Way2Smart Ltd.



Design Name
Brooklyn

Company
Way2Smart Ltd.
www.way2smart.co.nz



Designed

Drawn

Rev.

Creation Date

Drawing Title

3D Perspectives

Drawing Number

PA.03.1

Scale

N/A

00

No:

Date

Description

Initials

Call Ian: 021 306 200
E: ian@way2smart.co.nz