

© Copyright 2020. Licenced to Way2Smart Ltd.




Design Name
Khandallah

Company
Way2Smart Ltd.
www.way2smart.co.nz




Designed	Drawing Title				Drawing Number	Scale
Drawn	Floor Plan				PA.01.1	1:100
Rev.						
Creation Date						

Call Ian: 021 306 200
E: ian@way2smart.co.nz

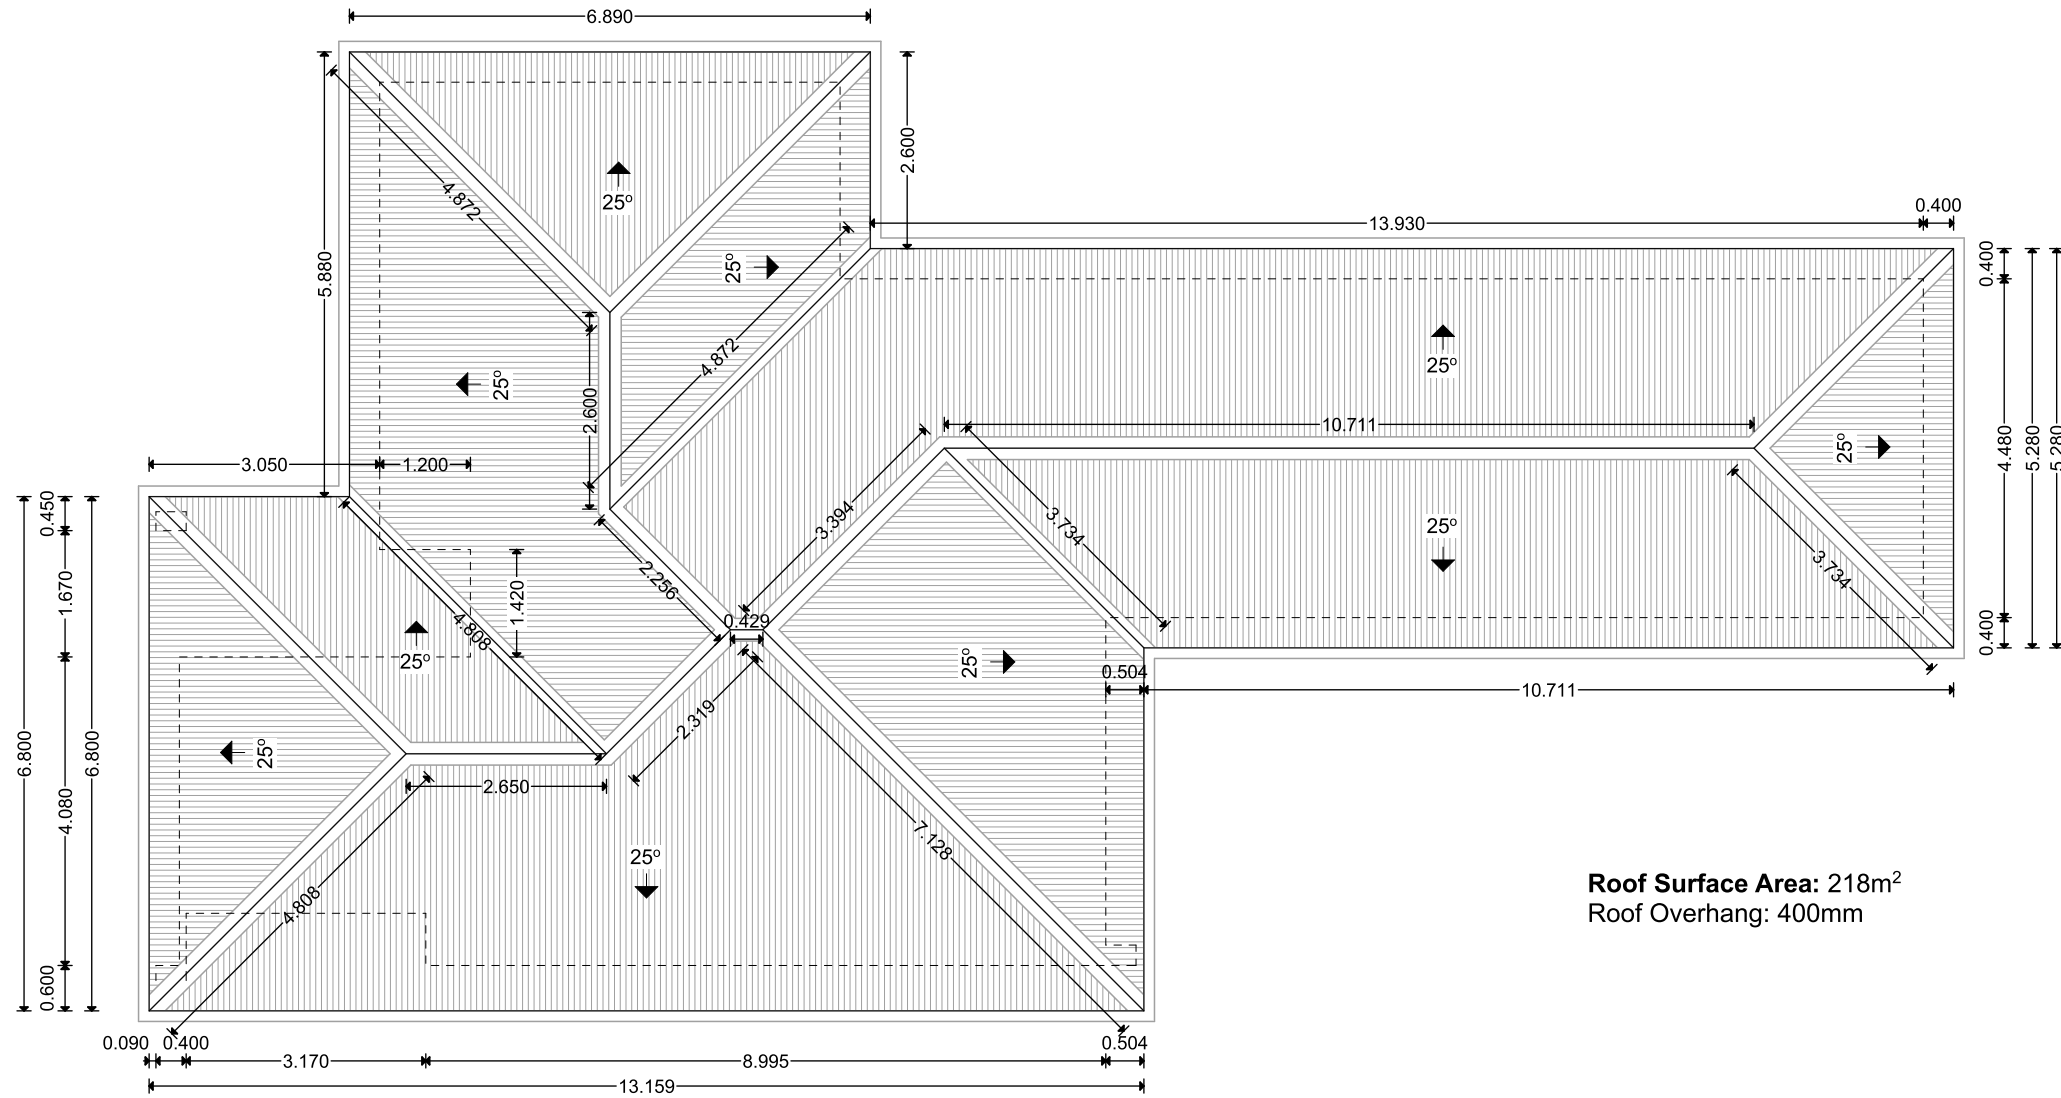

Roof Surface Area: 218m²
Roof Overhang: 400mm

© Copyright 2020. Licenced to Way2Smart Ltd.



Design Name
Khandallah

Company
 Way2Smart Ltd.
www.way2smart.co.nz







Designed			
Drawn			
Rev.	00	No:	Date
Creation Date			

Drawing Title			
Roof Plan			
Rev.	No:	Date	Description
			Initials

Drawing Number	Scale
PA.01.2	1:100

Call Ian: 021 306 200
E: ian@way2smart.co.nz

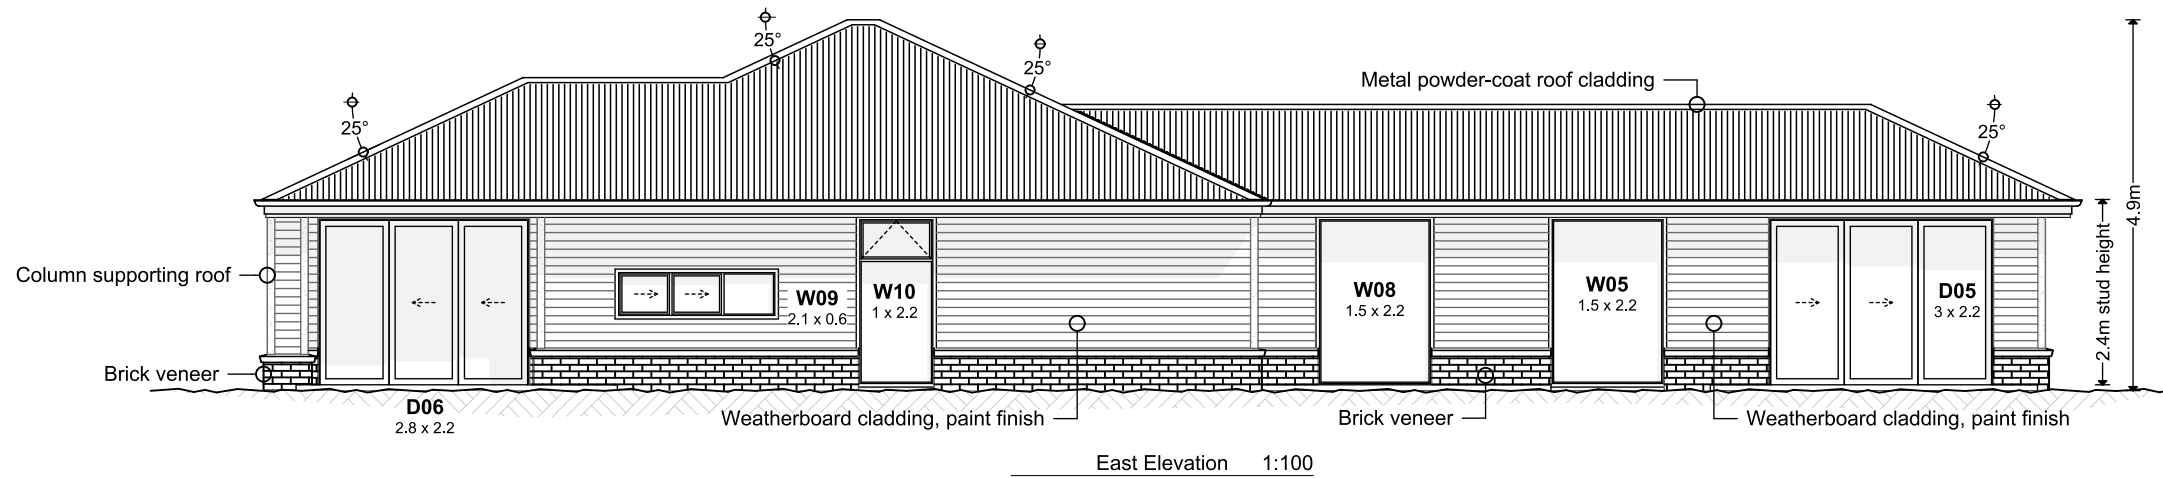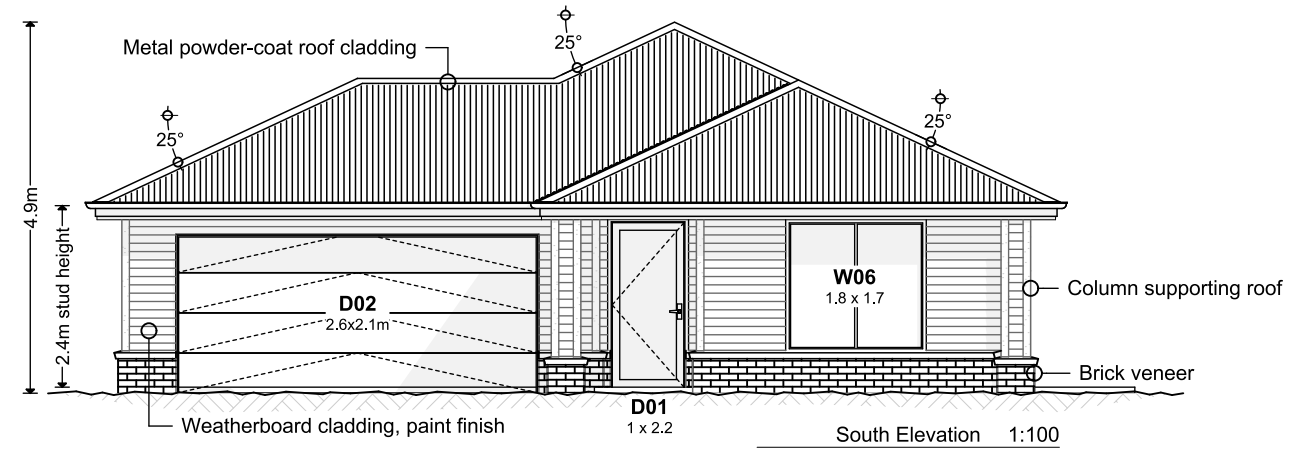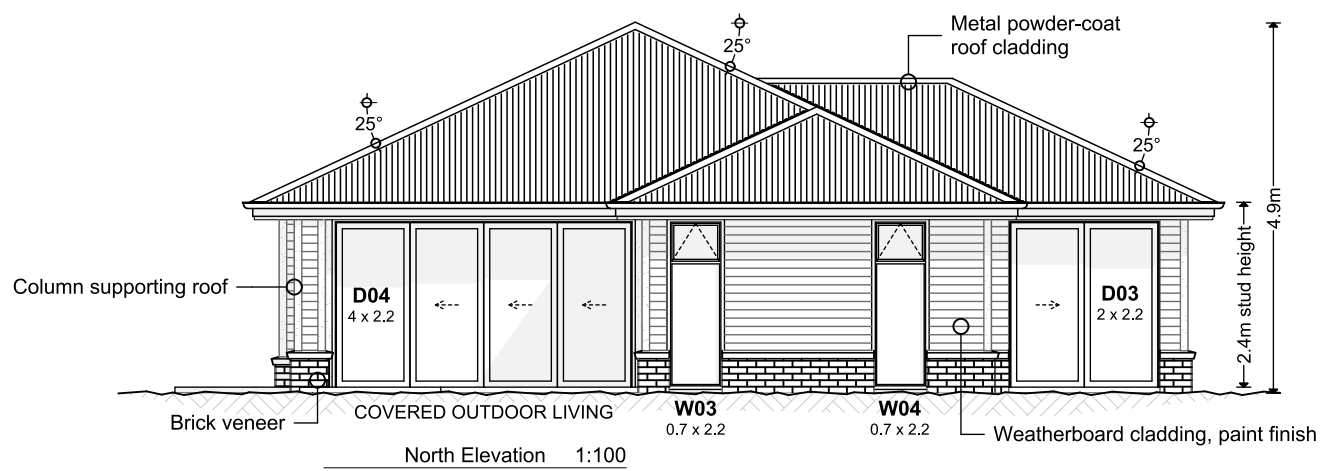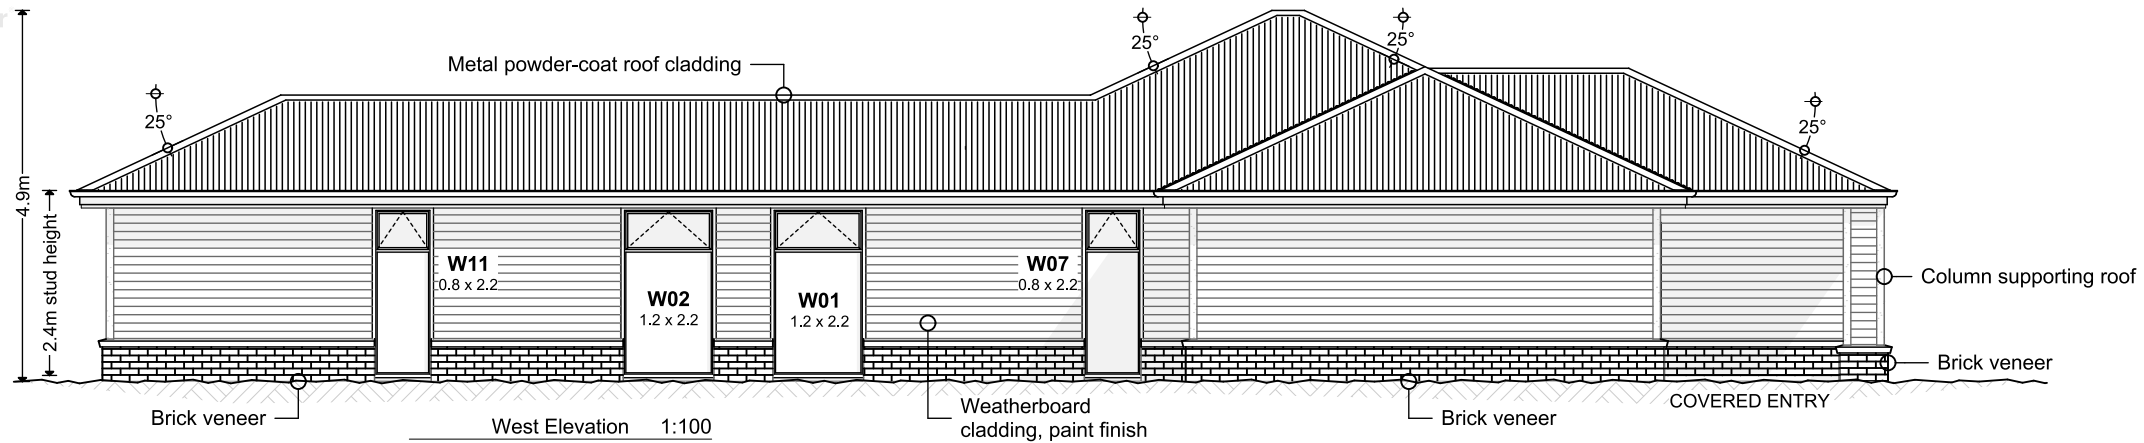

© Copyright 2020. Licenced to Way2Smart Ltd.



Design Name
Khandallah

Company
Way2Smart Ltd.
www.way2smart.co.nz







Designed	Drawing Title			
Drawn	Elevations			
Rev.				00
Creation Date				

Description		Initials

Drawing Number
PA.02.1

Scale
1:100

Call Ian: 021 306 200
E: ian@way2smart.co.nz

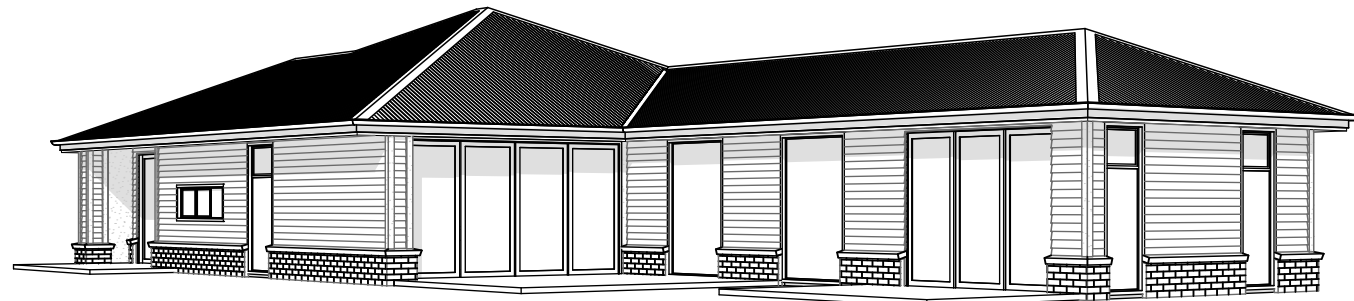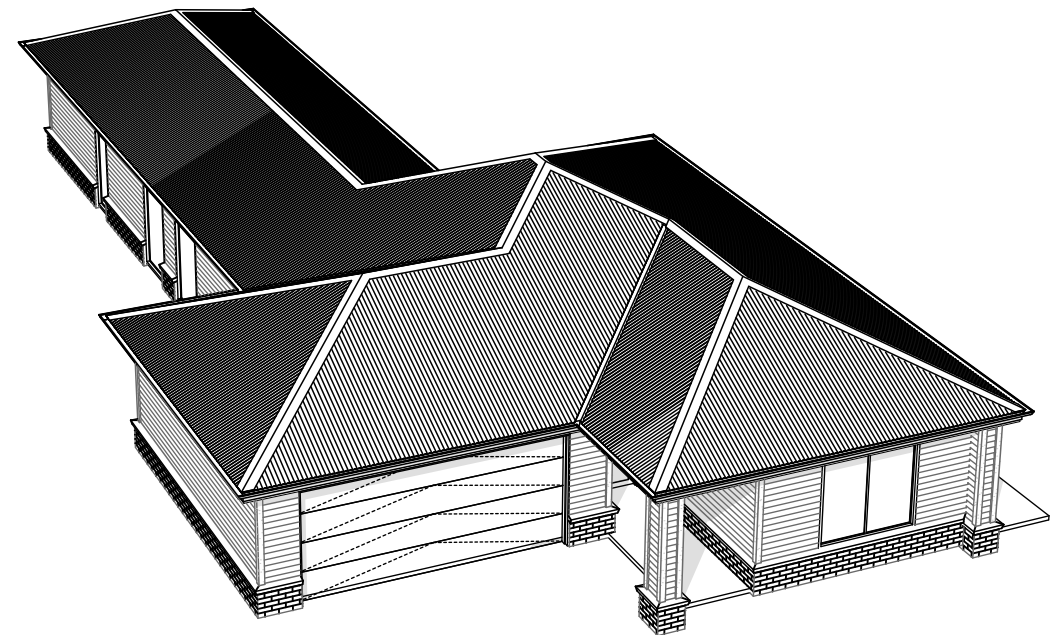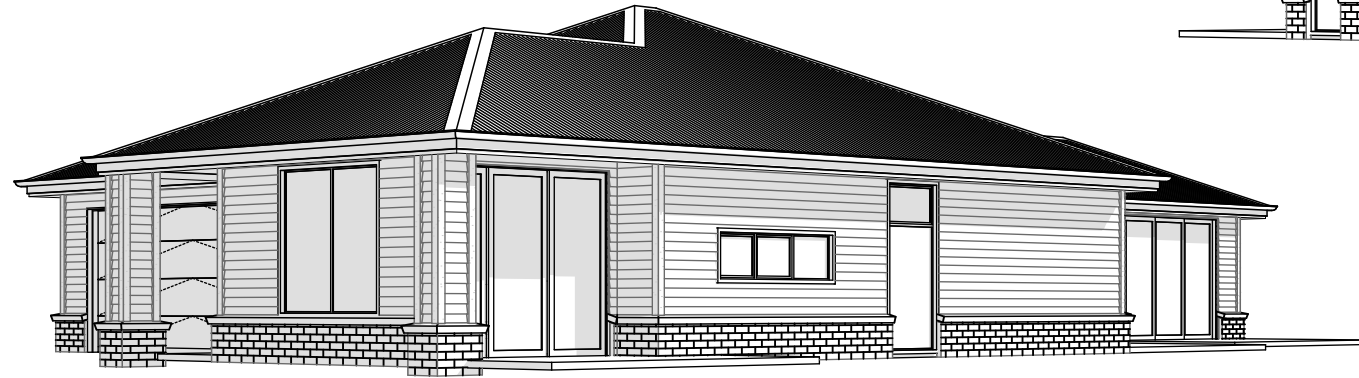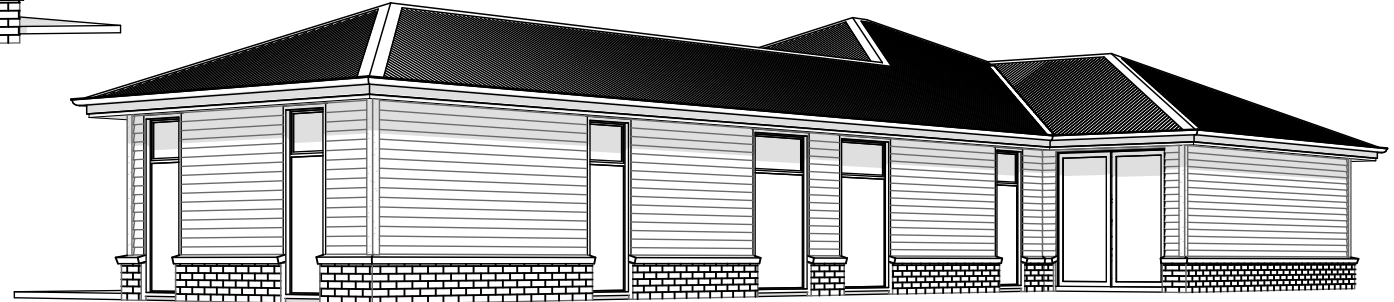

© Copyright 2020. Licenced to Way2Smart Ltd.



Design Name
Khandallah

Company
Way2Smart Ltd.
www.way2smart.co.nz



Designed

Drawn

Rev.

Creation Date

Drawing Title

3D Perspectives

Drawing Number

PA.03.1

Scale

N/A

00

No:

Date

Description

Initials

Call Ian: 021 306 200
E: ian@way2smart.co.nz