

© Copyright 2020. Licenced to Way2Smart Ltd.




Design Name
Madison

Company
Way2Smart Ltd.
www.way2smart.co.nz



Designed	Drawing Title				Drawing Number	Scale
Drawn	Floor Plan				PA.01.1	1:100
Rev. 00						
Creation Date						

Call Ian: 021 306 200
E: ian@way2smart.co.nz

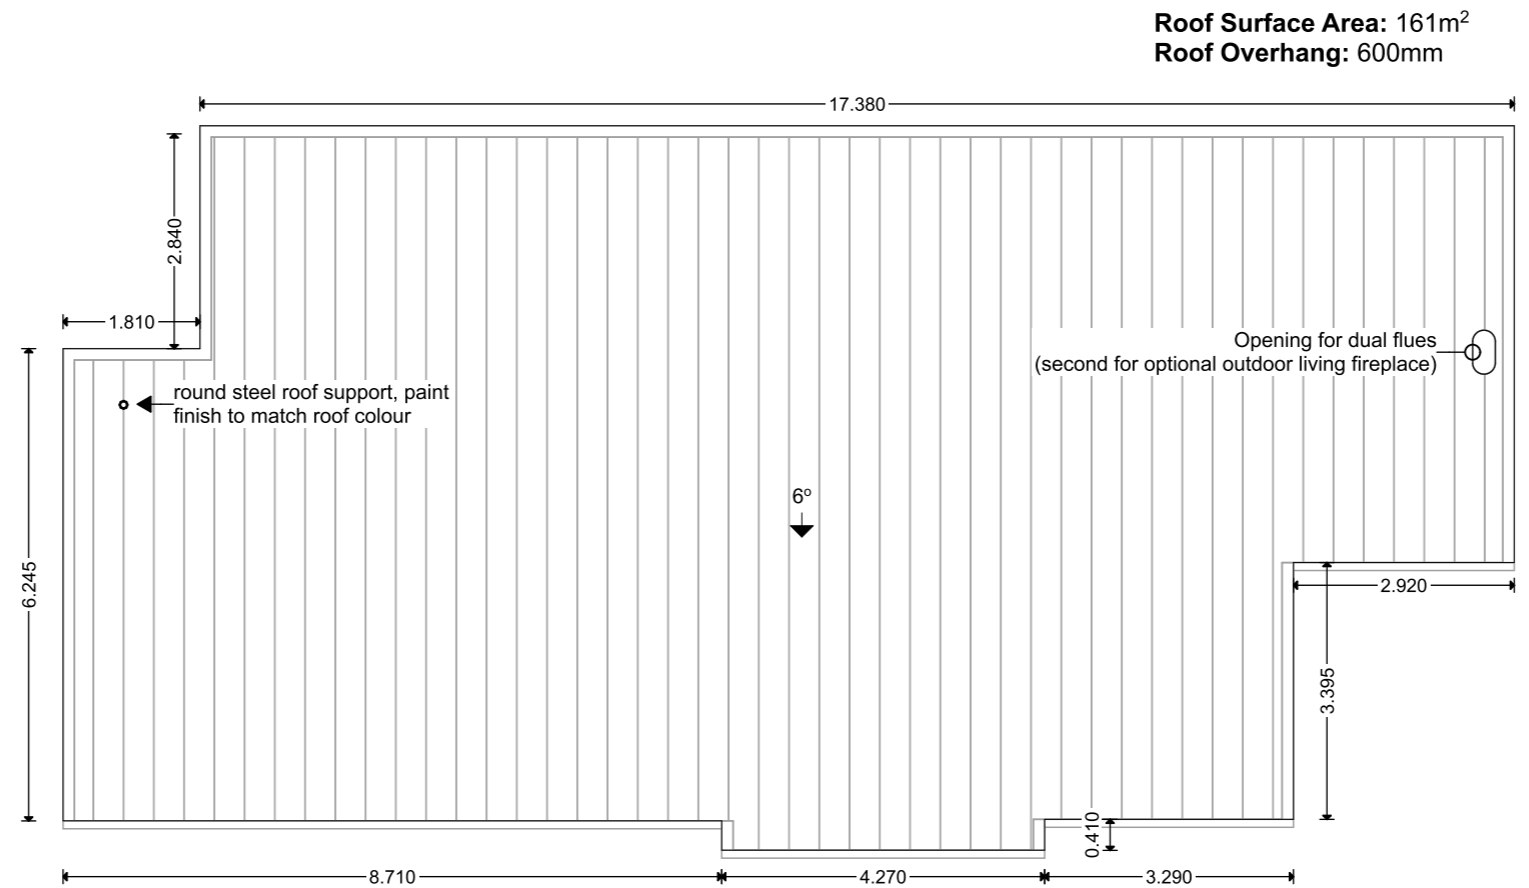

© Copyright 2020. Licenced to Way2Smart Ltd.







Design Name
Madison

Company
Way2Smart Ltd.
www.way2smart.co.nz



Designed	Drawing Title				Drawing Number	Scale
Drawn	Roof Plan				PA.01.2	1:100
Rev. 00						
Creation Date						

Call Ian: 021 306 200
E: ian@way2smart.co.nz

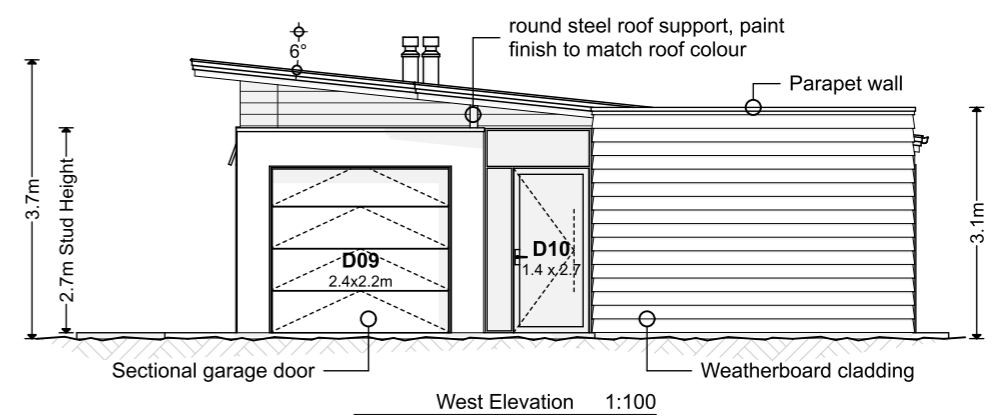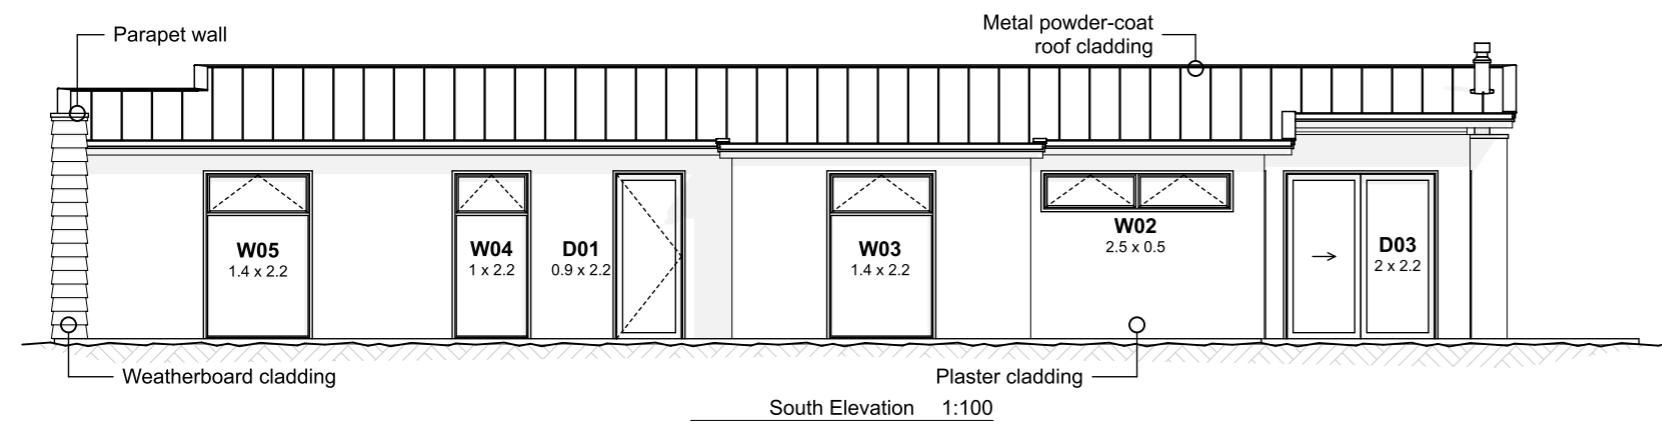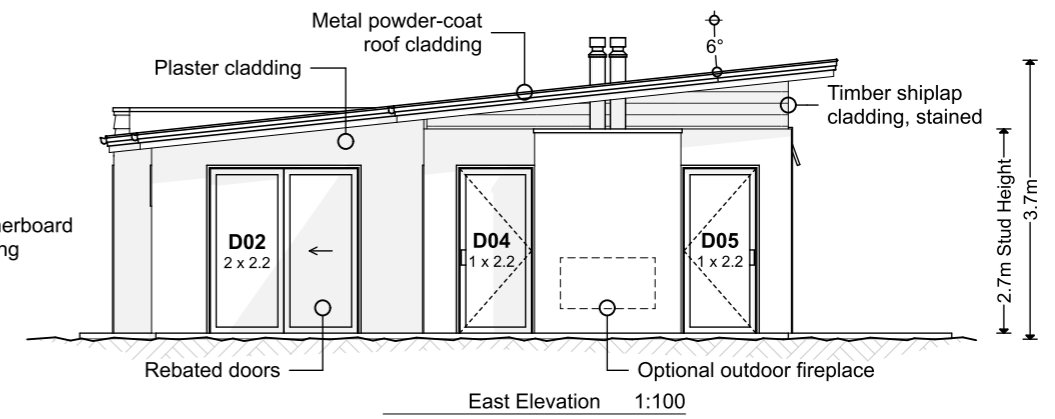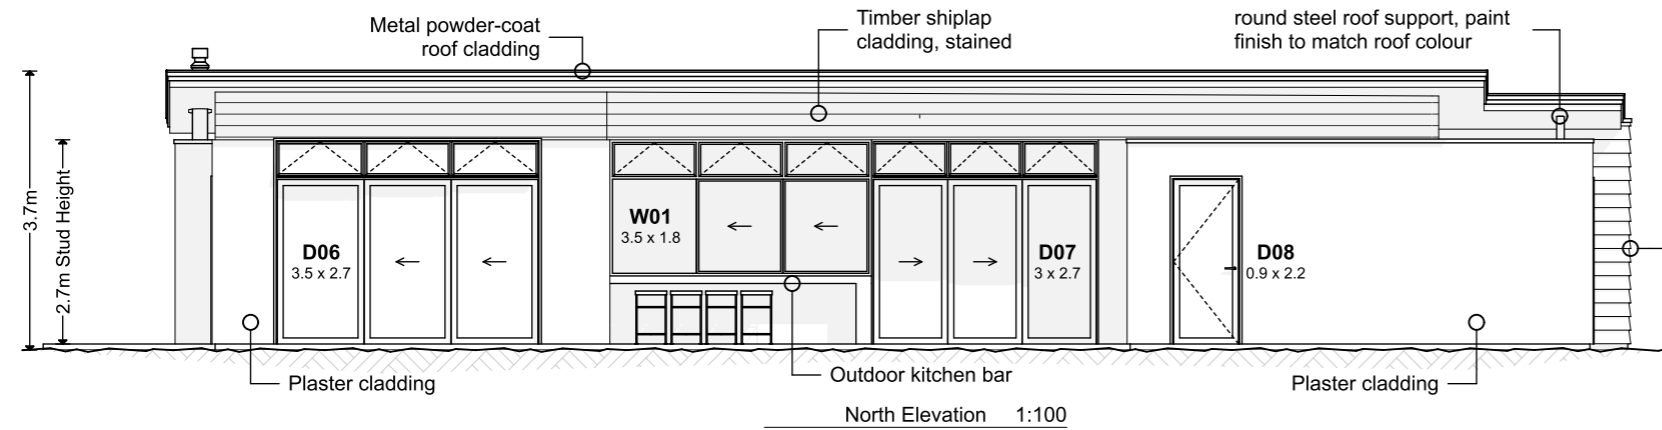

© Copyright 2020. Licenced to Way2Smart Ltd.



Design Name
Madison

Company
Way2Smart Ltd.
www.way2smart.co.nz



Designed

Drawn

Rev. 00

Creation Date

Drawing Title

Elevations

No:

Date

Description

Initials

Drawing Number

PA.02.1




Scale

1:100

Call Ian: 021 306 200
E: ian@way2smart.co.nz



BUILTIN 10 YEAR BUILDERS GUARANTEE

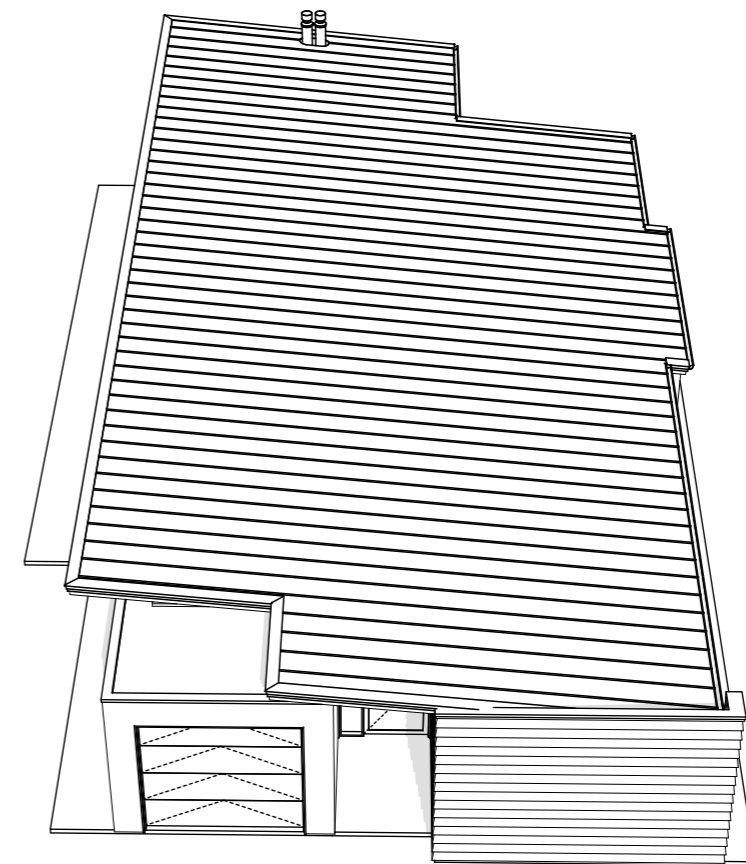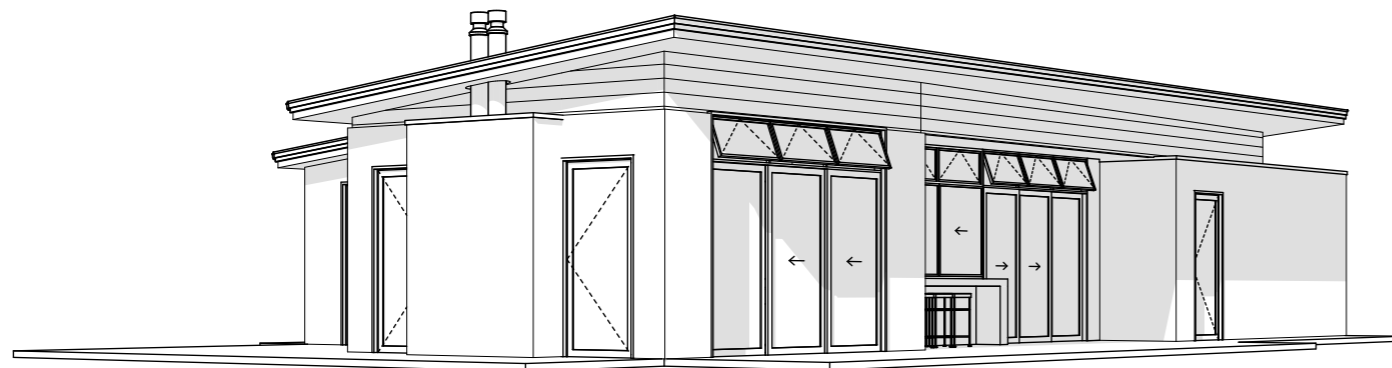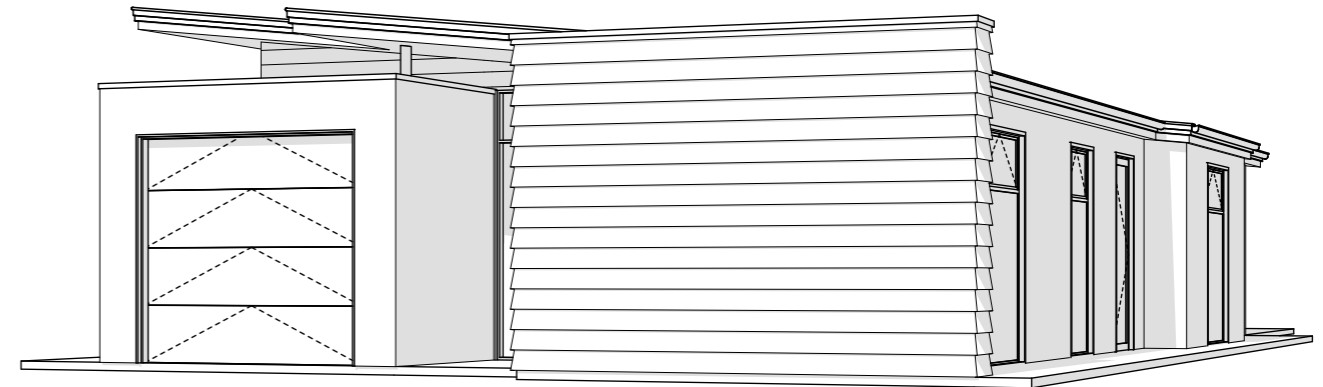

© Copyright 2020. Licenced to Way2Smart Ltd.



Design Name
Madison

Company
Way2Smart Ltd.
www.way2smart.co.nz



Designed

Drawn

Rev.

Creation Date

Drawing Title

3D Perspectives

00

No:

Date

Description

Initials

Drawing Number

PA.03.1

Scale

N/A

Call Ian: 021 306 200
E: ian@way2smart.co.nz