

© Copyright 2020. Licenced to Way2Smart Ltd.



Design Name
Remutaka


Company
Way2Smart Ltd.
www.way2smart.co.nz



Designed	Drawing Title			
Drawn	Floor Plan			
Rev.				00
Creation Date				

Drawing Number		Scale	
PA.01.1		1:100	
Initials			

Call Ian: 021 306 200
E: ian@way2smart.co.nz

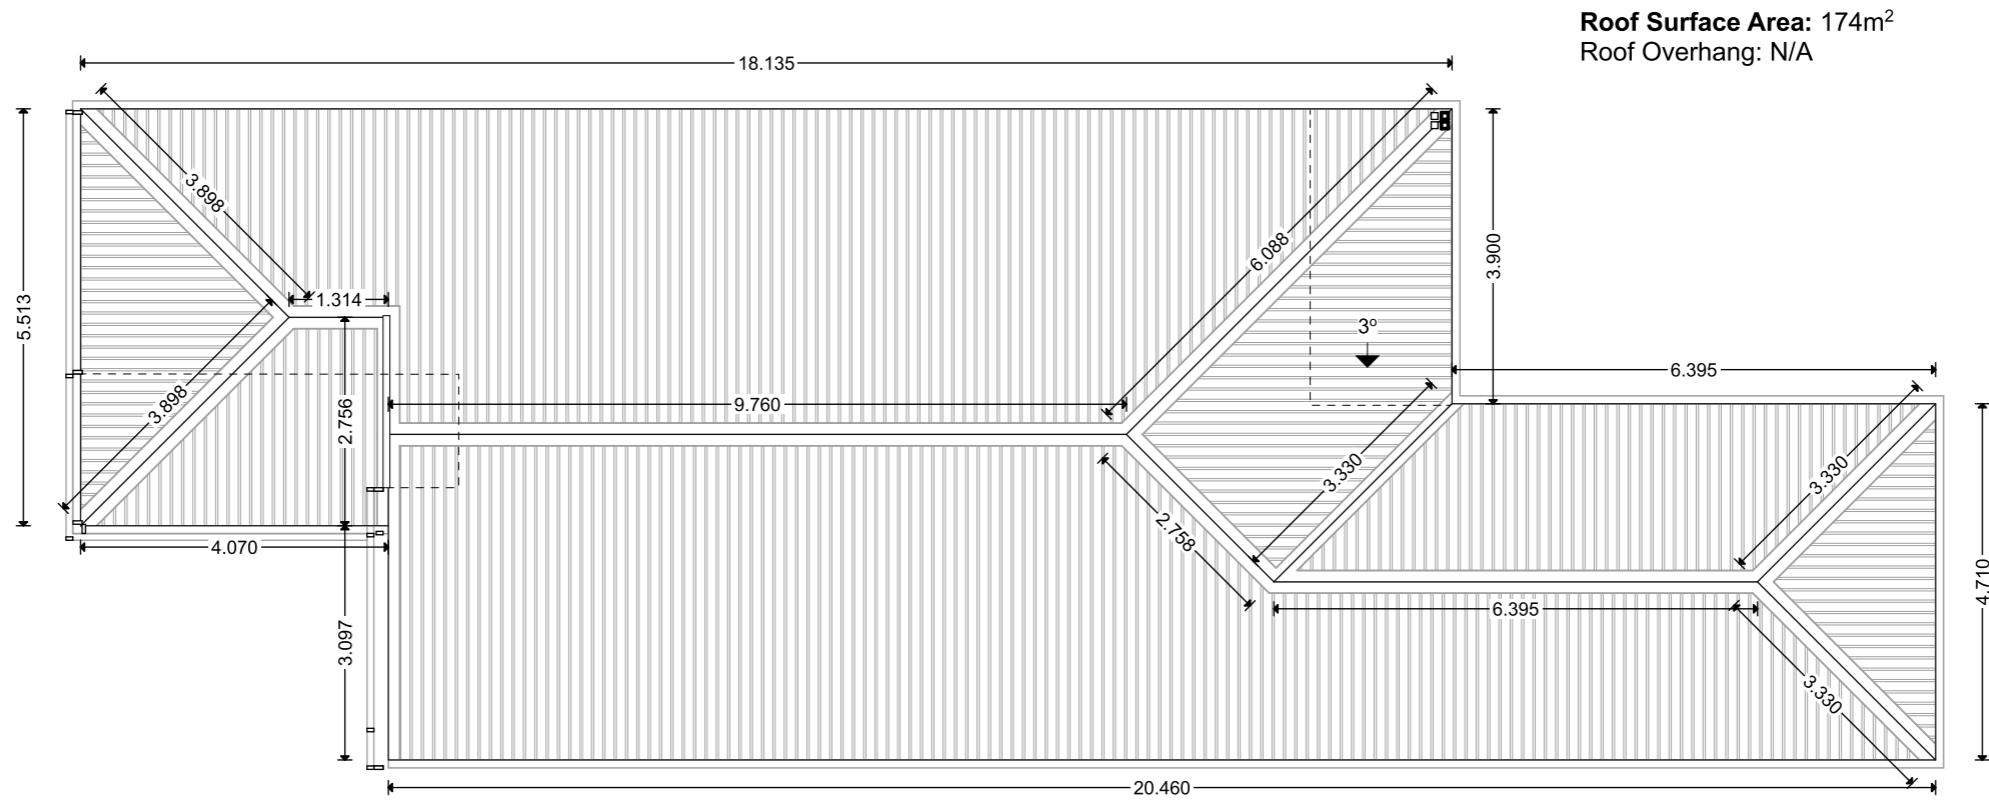

© Copyright 2020. Licenced to Way2Smart Ltd.







Design Name
Remutaka

Company
Way2Smart Ltd.
www.way2smart.co.nz



Designed	Drawing Title				Drawing Number	Scale
Drawn	Roof Plan				PA.01.2	1:100
Rev.						
Creation Date						

Call Ian: 021 306 200
E: ian@way2smart.co.nz

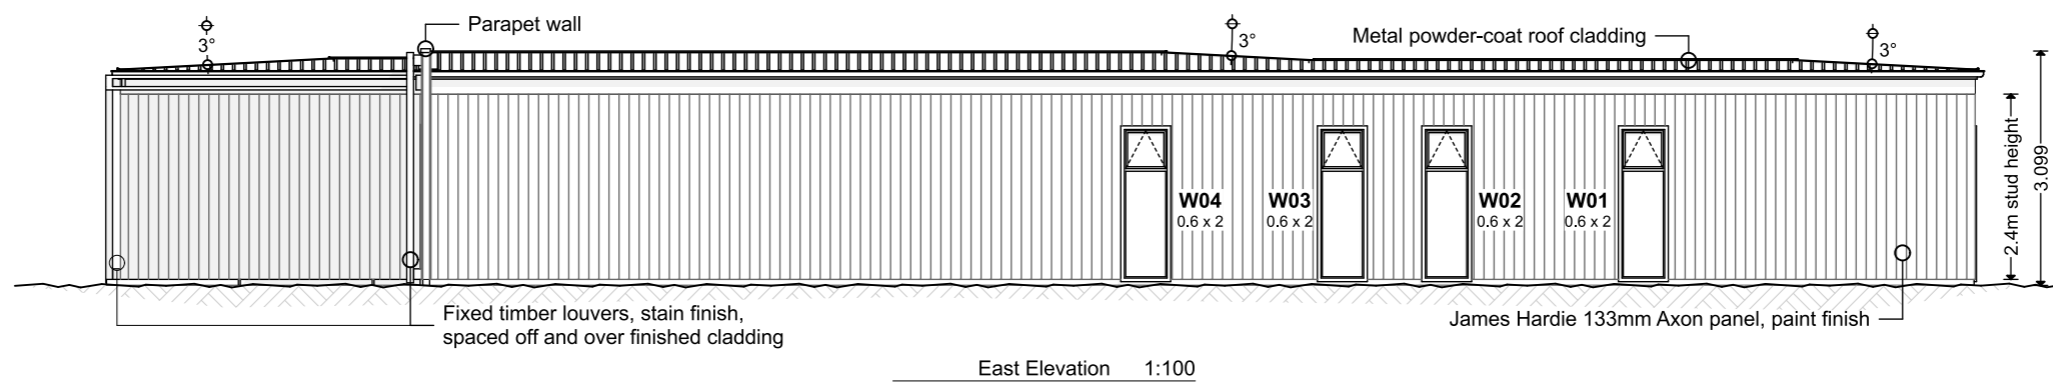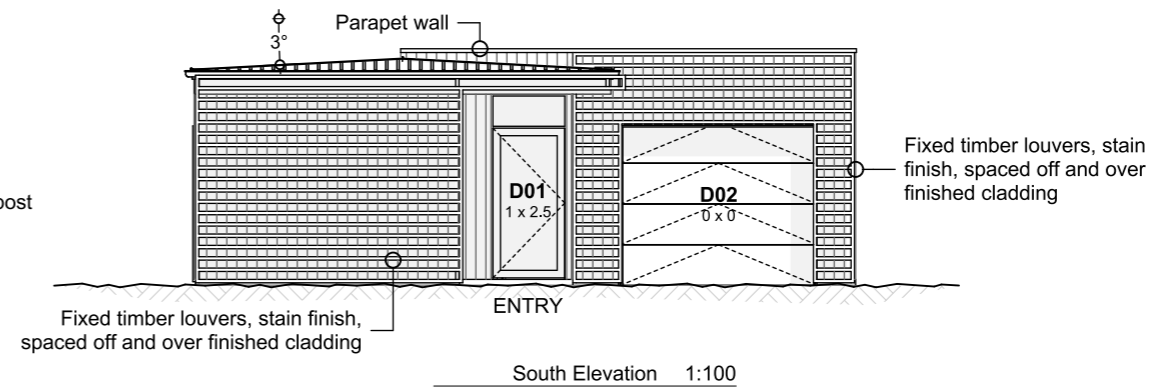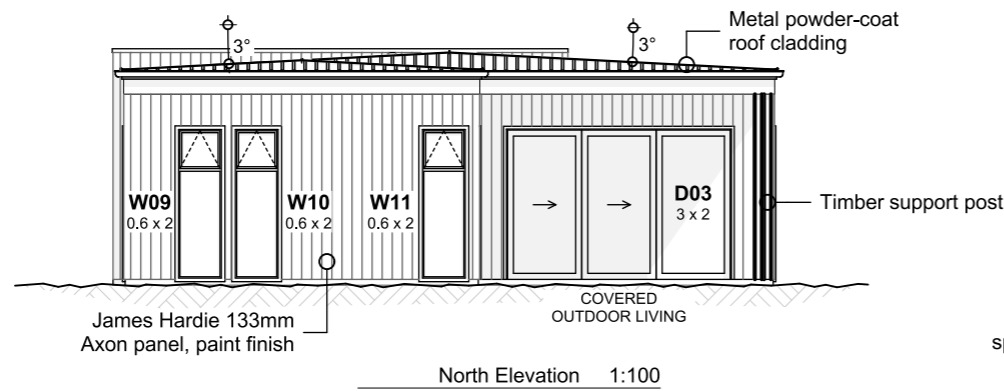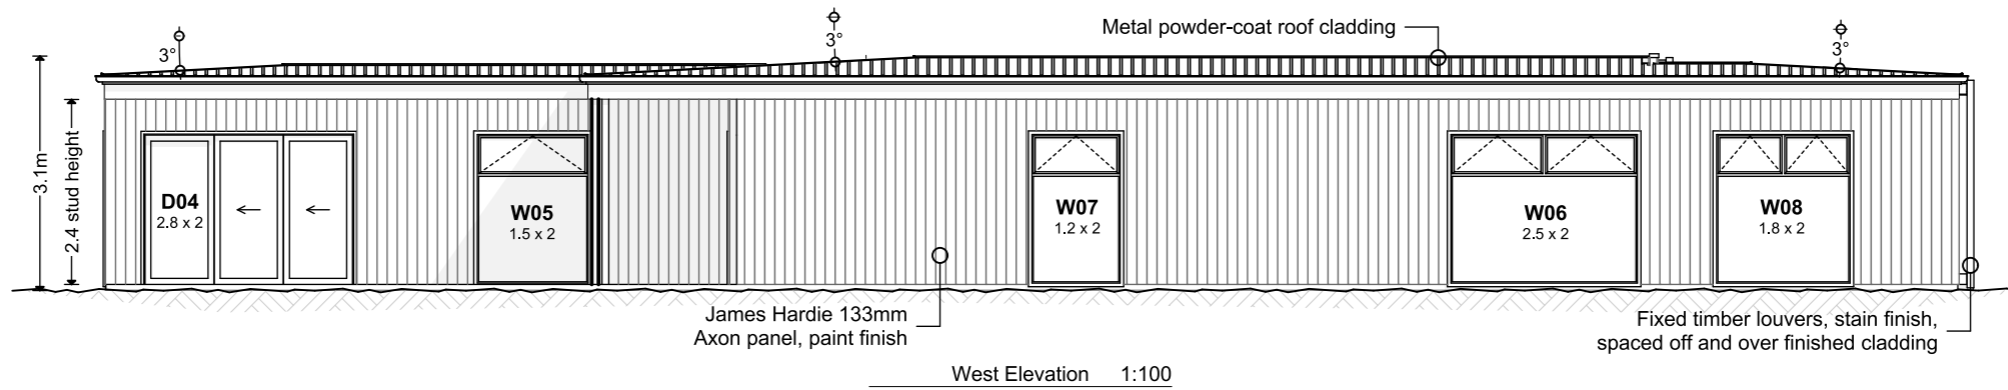

© Copyright 2020. Licenced to Way2Smart Ltd.



Design Name
Remutaka

Company
Way2Smart Ltd.
www.way2smart.co.nz








Designed	Drawing Title				Drawing Number	Scale
Drawn	Elevations				PA.02.1	1:100
Rev.						
Creation Date						

Call Ian: 021 306 200
E: ian@way2smart.co.nz



BUILTIN | 10 YEAR BUILDERS GUARANTEE

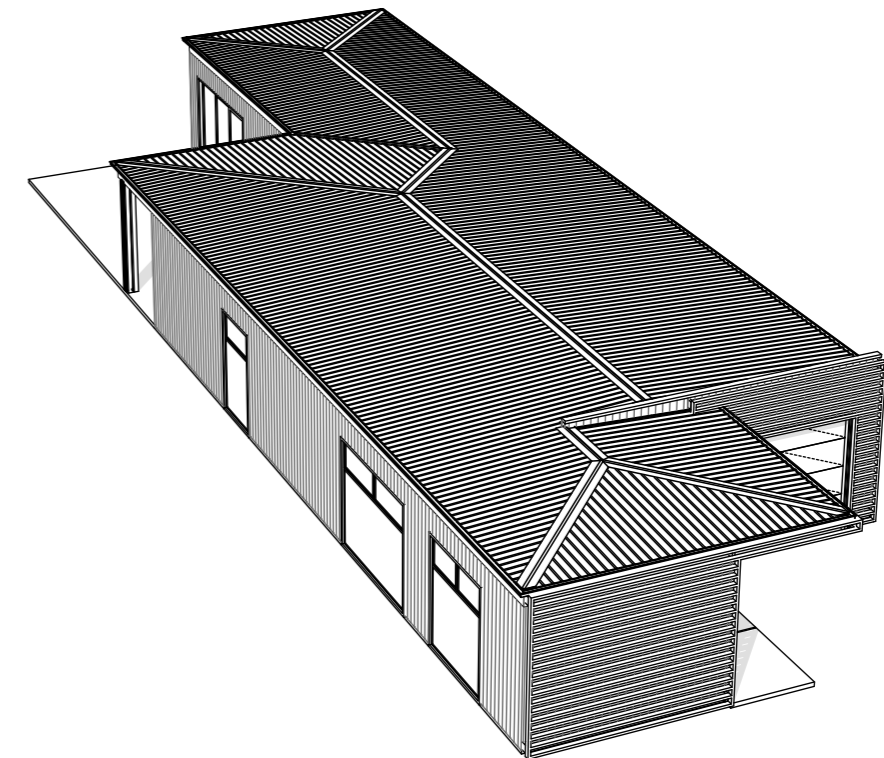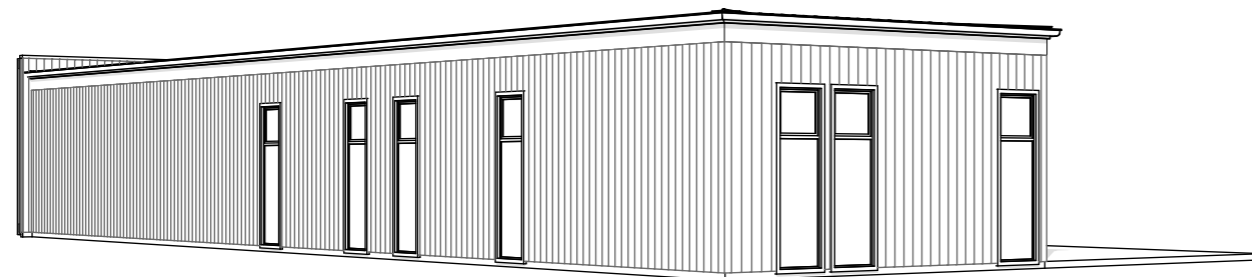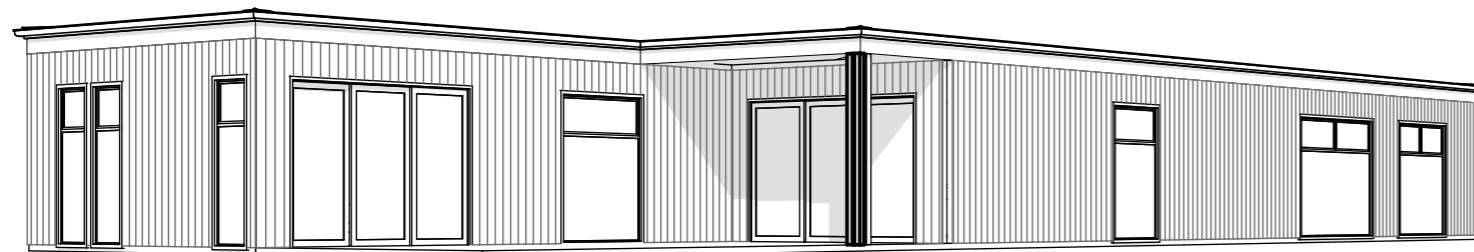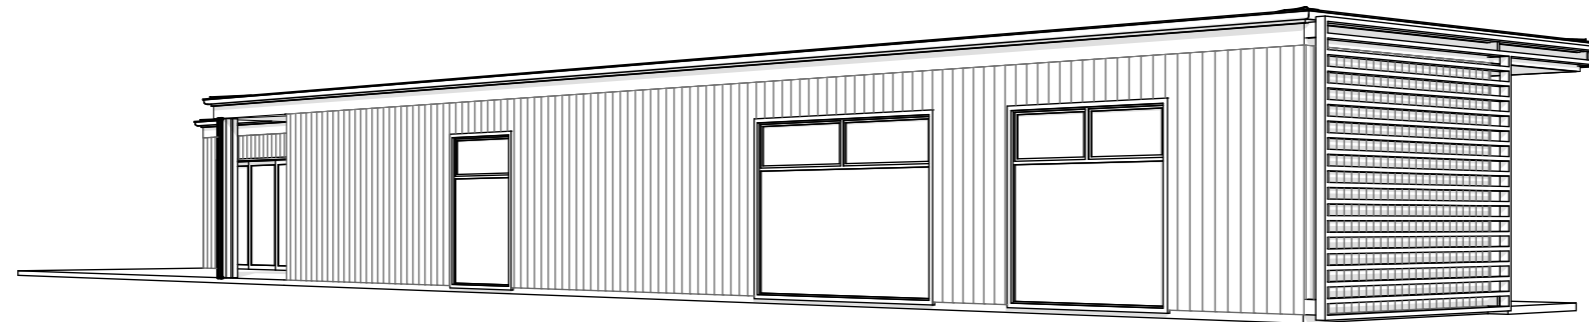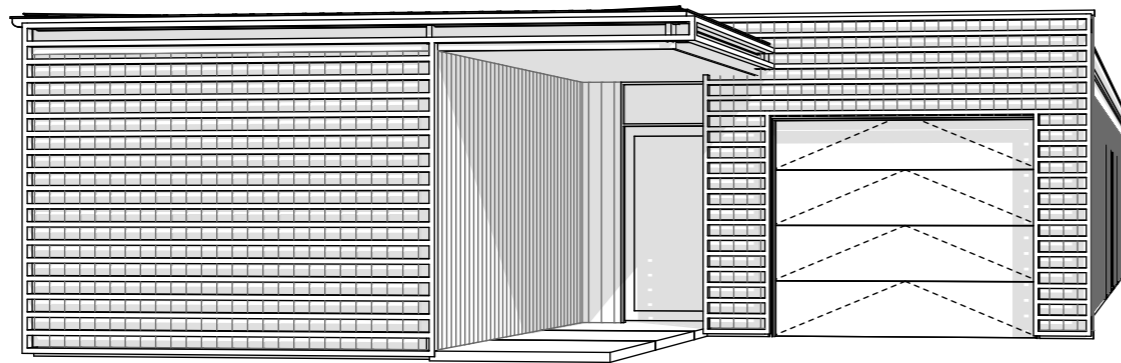

© Copyright 2020. Licenced to Way2Smart Ltd.



Design Name
Remutaka

Company
Way2Smart Ltd.
www.way2smart.co.nz



Designed	Drawing Title		
Drawn	3D Perspectives		
Rev.	00	No:	Date
Creation Date			

Description	Initials

Drawing Number
PA.03.1

Scale
N/A

Call Ian: 021 306 200
E: ian@way2smart.co.nz