






© Copyright 2020. Licenced to Way2Smart Ltd.

	Design Name Wellesley	  	Designed				Drawing Title			Drawing Number		Scale	
	Company		00				Floor Plan			PA.01.1		1:100	
	Way2Smart Ltd. www.way2smart.co.nz		No:	Date	Description	Initials	Call Ian: 021 306 200 E: ian@way2smart.co.nz						
			Creation Date										



Roof Surface Area: 226m²
Roof Overhang: 200mm

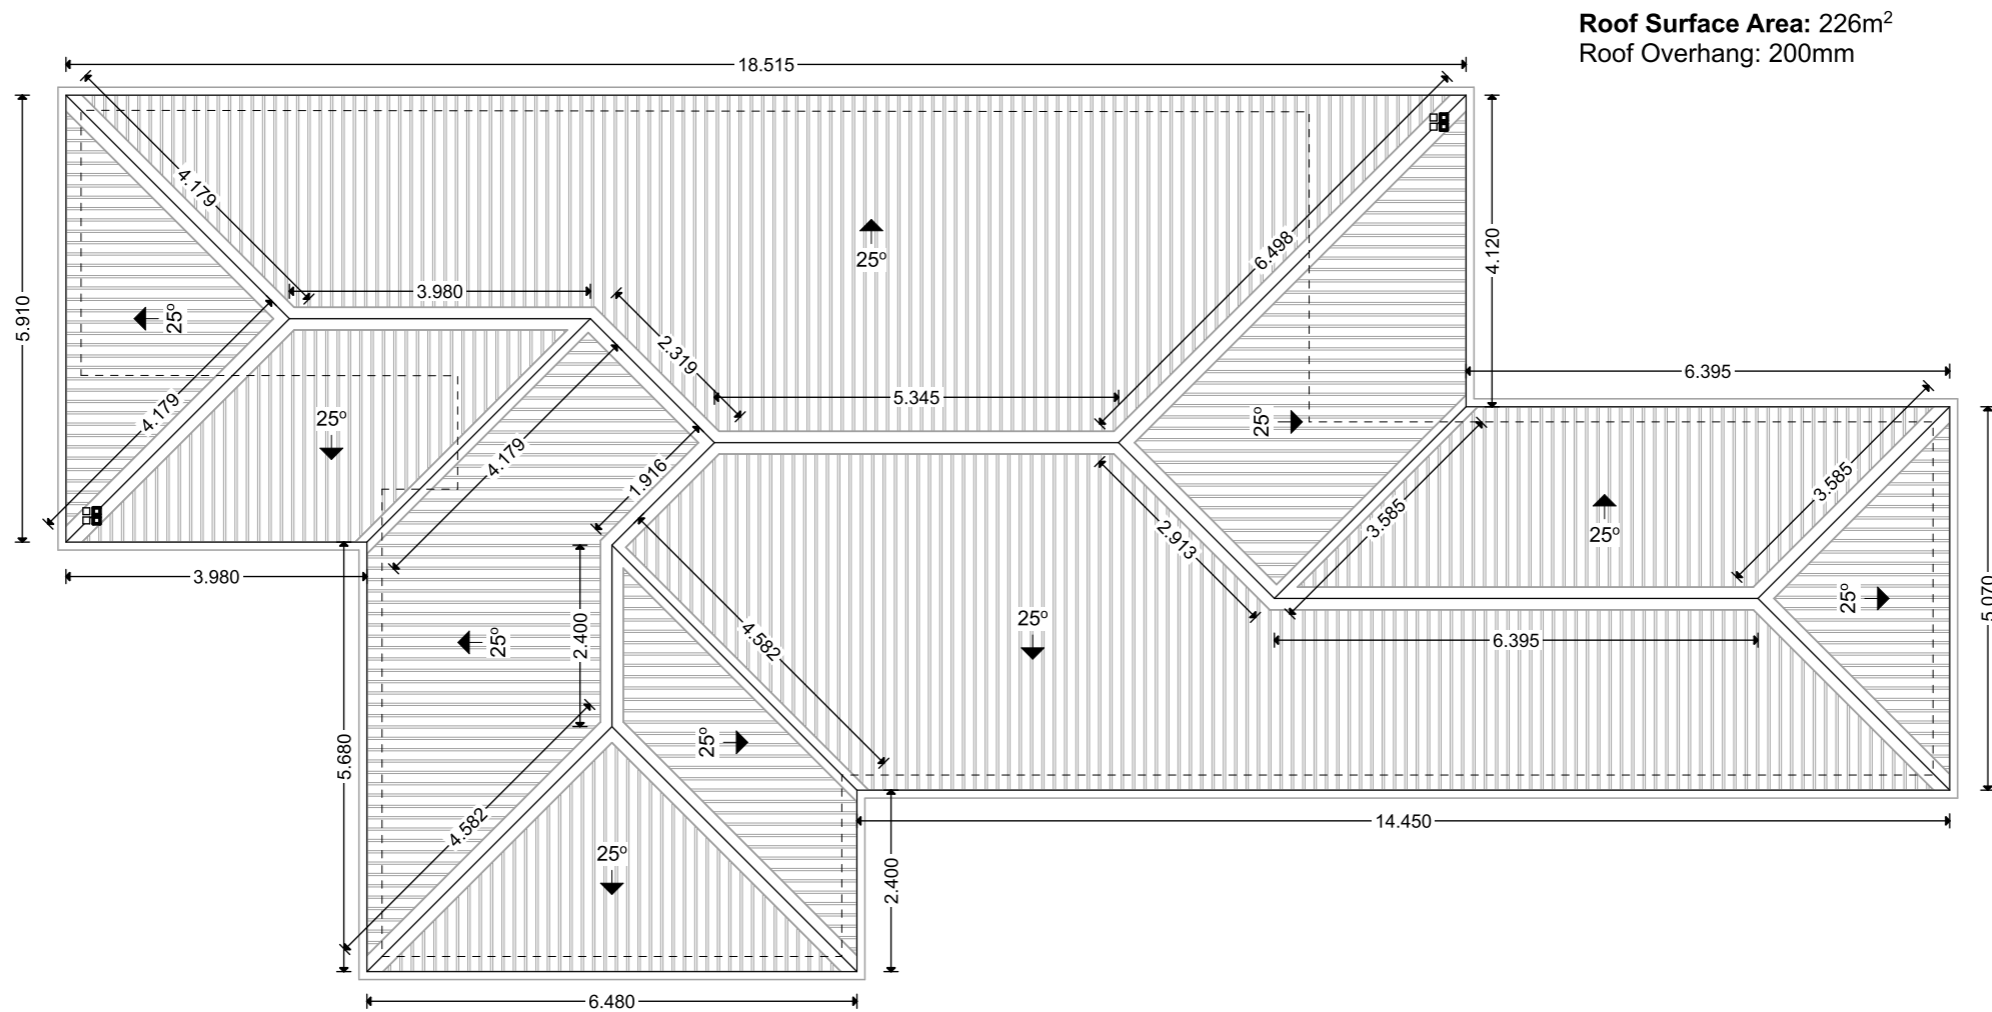© Copyright 2020. Licenced to Way2Smart Ltd.



Design Name
Wellesley

Company
 Way2Smart Ltd.
www.way2smart.co.nz







Designed			
Drawn			
Rev.	00	No:	Date
Creation Date			

Drawing Title			
Roof Plan			
Rev.	No:	Date	Description
			Initials

Drawing Number
PA.01.2

Scale
1:100

Call Ian: 021 306 200
E: ian@way2smart.co.nz

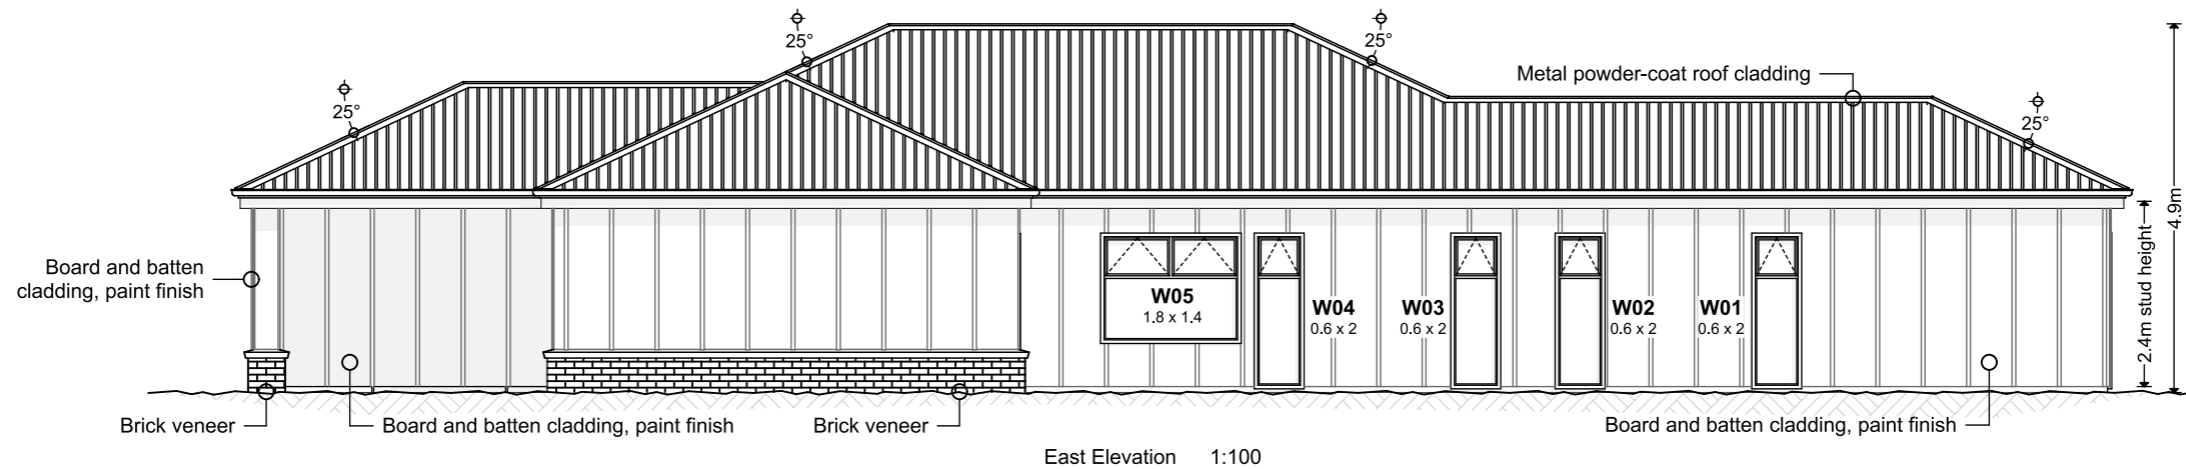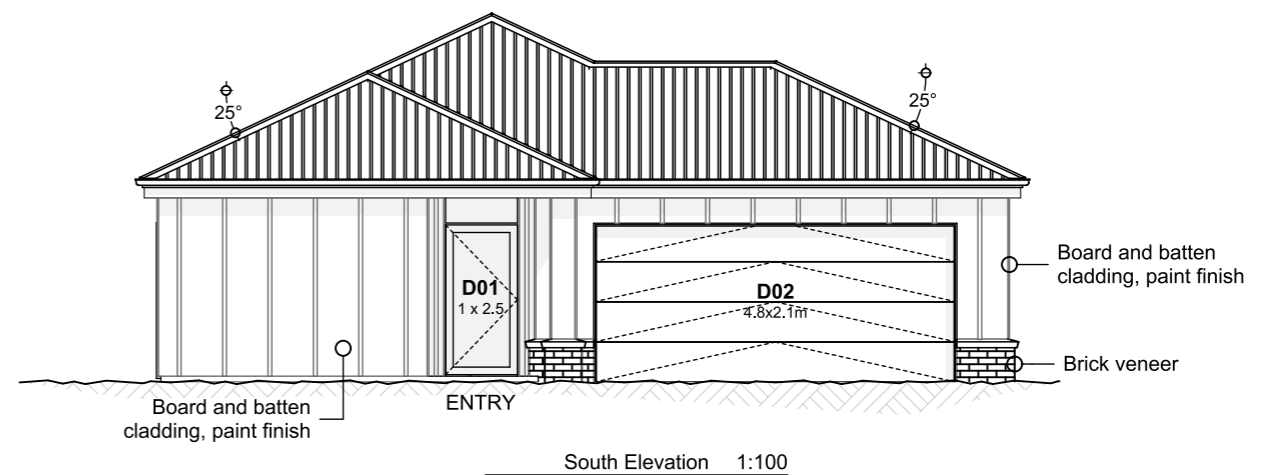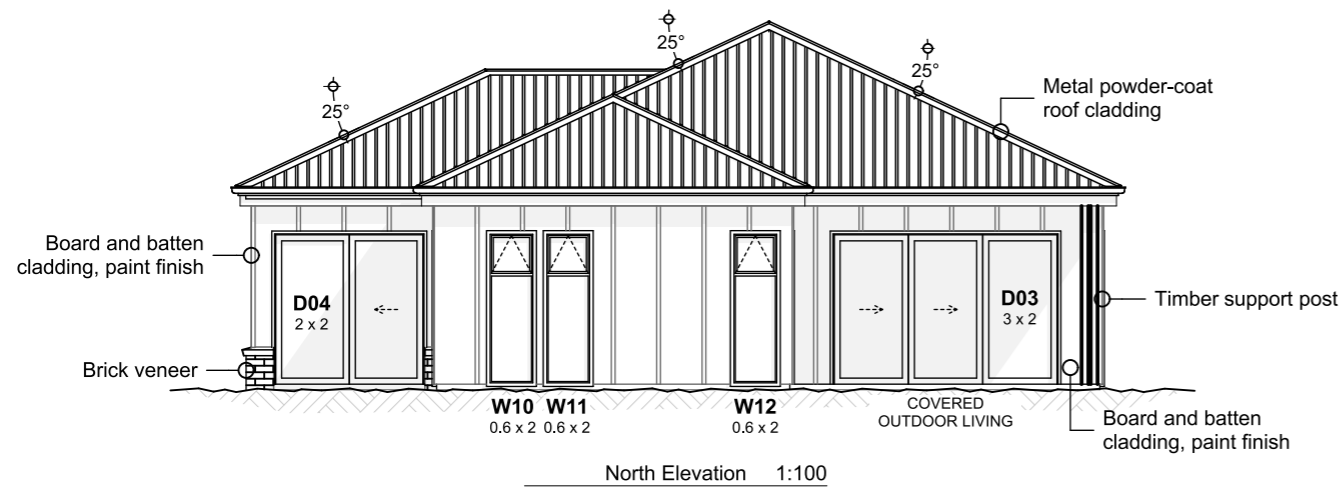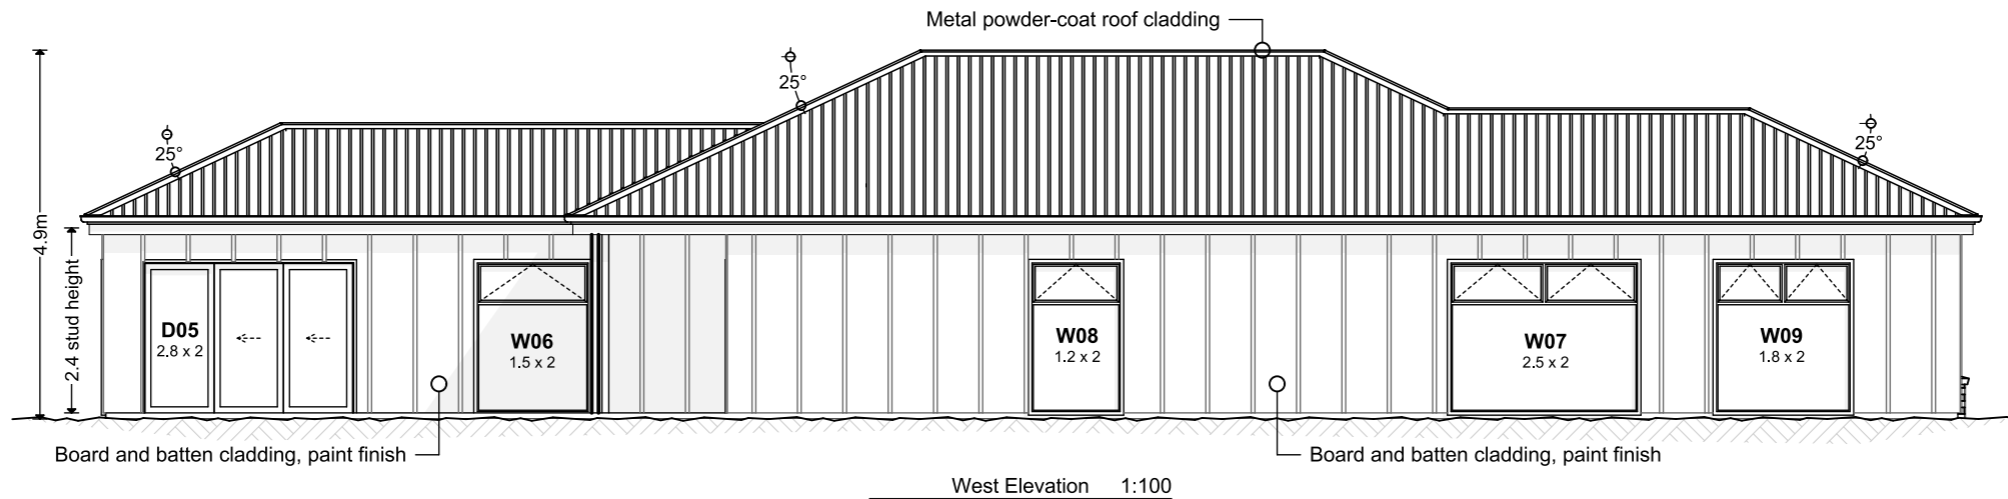

© Copyright 2020. Licenced to Way2Smart Ltd.



Design Name
Wellesley

Company
Way2Smart Ltd.
www.way2smart.co.nz






Designed				
Drawn				
Rev.	00	No:	Date	Description
Creation Date				

Drawing Title				
Elevations				
Initials				

Drawing Number
PA.02.1

Scale
1:100

Call Ian: 021 306 200
E: ian@way2smart.co.nz

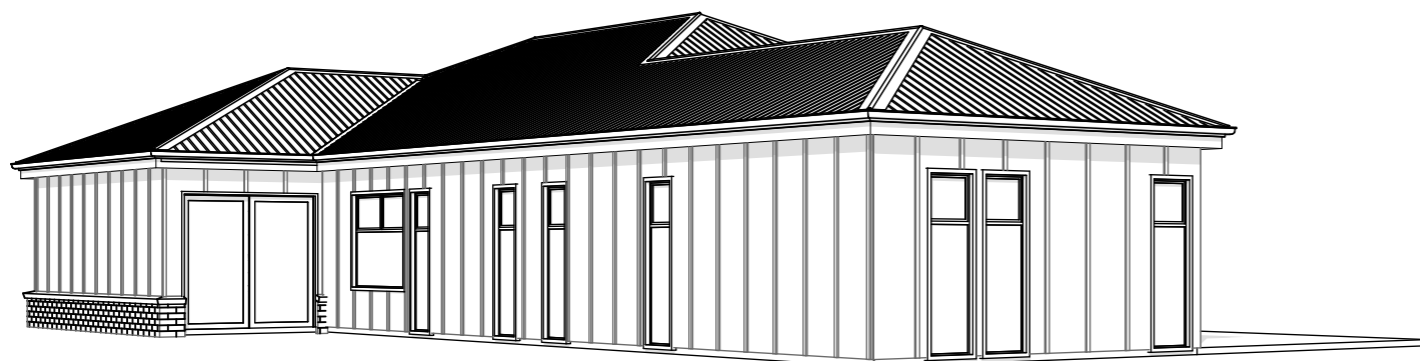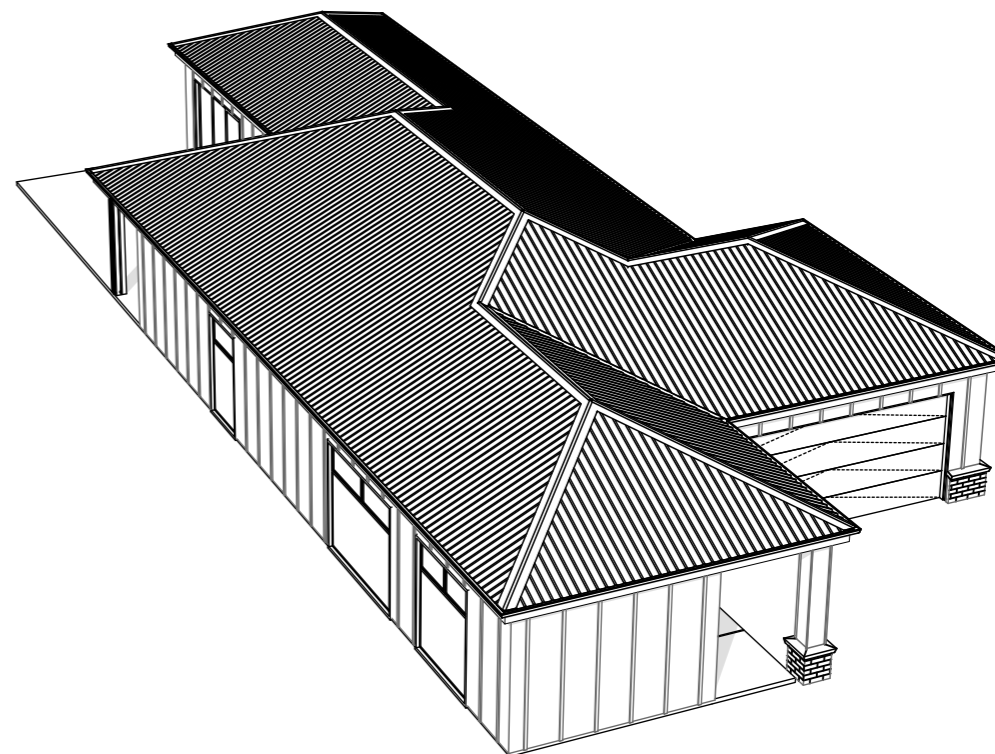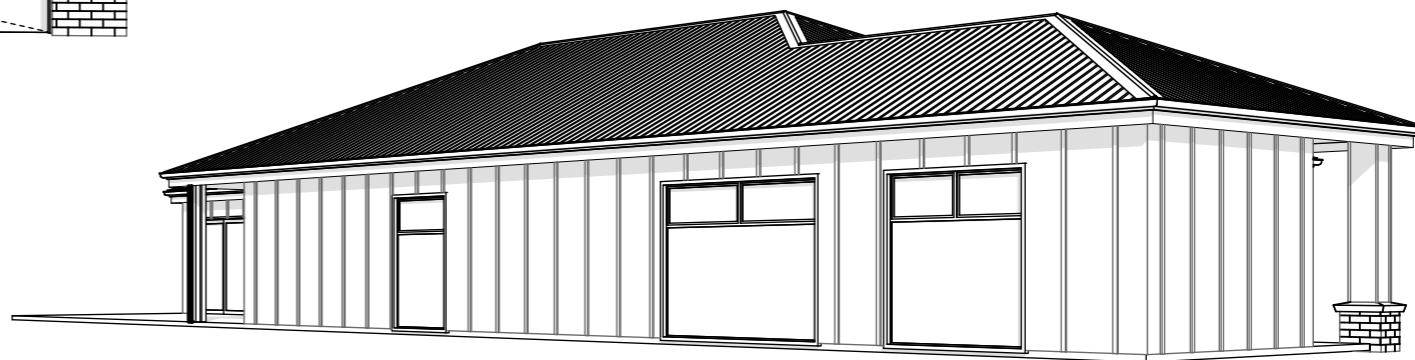

© Copyright 2020. Licenced to Way2Smart Ltd.



Design Name
Wellesley

Company
Way2Smart Ltd.
www.way2smart.co.nz



Designed	
Drawn	
Rev.	00
No:	
Date	
Description	
Initials	
Creation Date	

Drawing Title	3D Perspectives
Drawing Number	PA.03.1
Scale	N/A

Call Ian: 021 306 200
E: ian@way2smart.co.nz